



## 6 Old School Lane, East Challow

Wantage

**Simpsons**  
The Proactive Agent

Guide Price **£400,000**



SCAN THE  
QR CODE  
FOR DETAILS






# Old School Lane, OX12

Approximate Gross Internal Area = 137.2 sq m / 1476 sq ft

Garage = 16.8 sq m / 181 sq ft

Total = 154.0 sq m / 1657 sq ft

For identification only - Not to scale

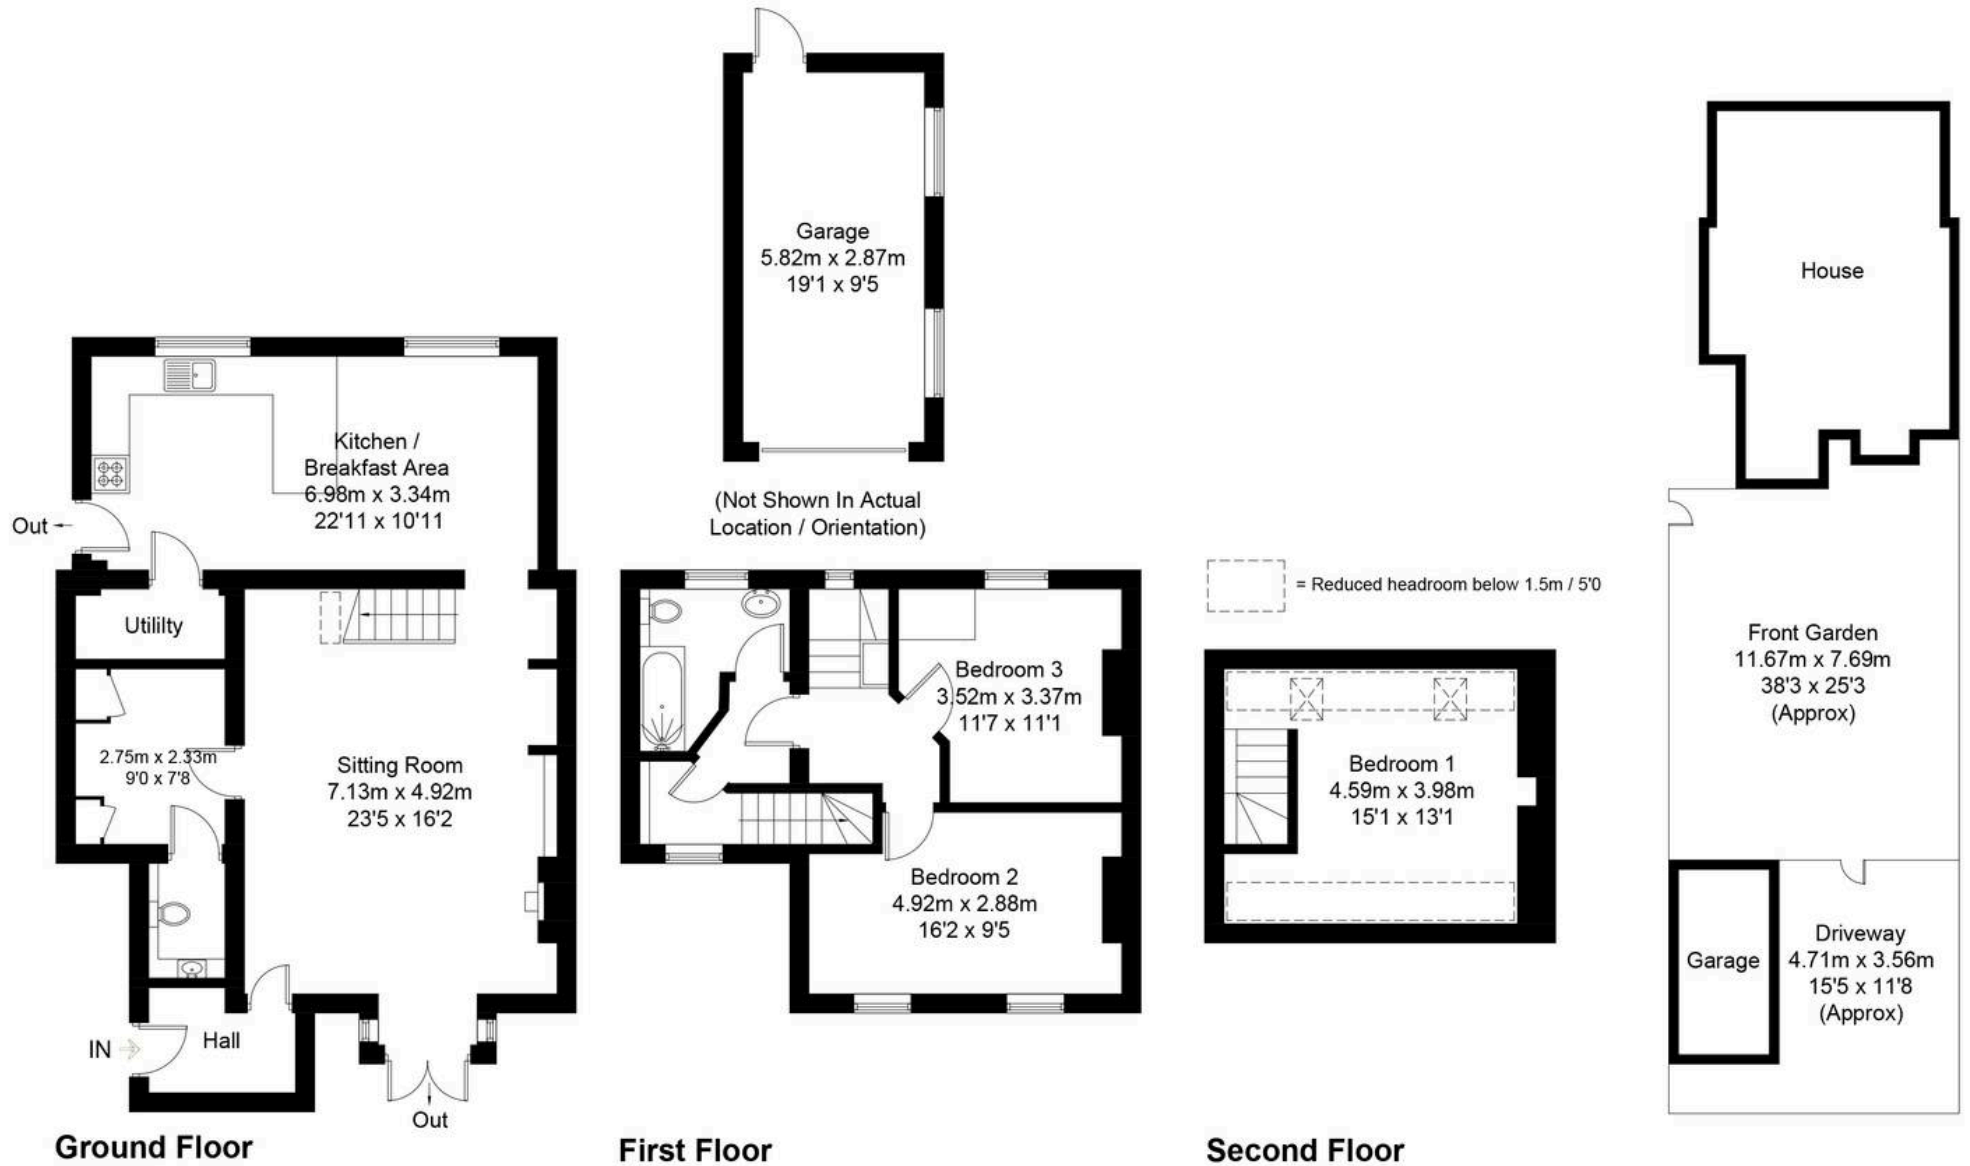

Floor plan produced in accordance with RICS Property Measurement Standards.

© Mortimer Photography. Produced for Simpsons.

Unauthorised reproduction prohibited. (ID1097779)

# 6 Old School Lane

East Challow, Wantage

A well-presented three bedroom semi-detached family home, situated in a quiet cul-de-sac with stunning countryside views.

Council Tax band: D

Tenure: Freehold

- Newly Refurbished Throughout
- Beautiful Countryside Views
- Open-Plan Kitchen/Diner
- Three Double Bedrooms



SCAN THE  
QR CODE  
**TO BOOK**  
YOUR VIEWING



