



3b Wildmoor Gate, Abingdon

Abingdon

Simpsons
The Proactive Agent

Guide Price **£225,000**



SCAN THE
QR CODE
FOR DETAILS






Wildmoor Gate, OX14

Approximate Gross Internal Area = 60.7 sq m / 653 sq ft

For identification only - Not to scale

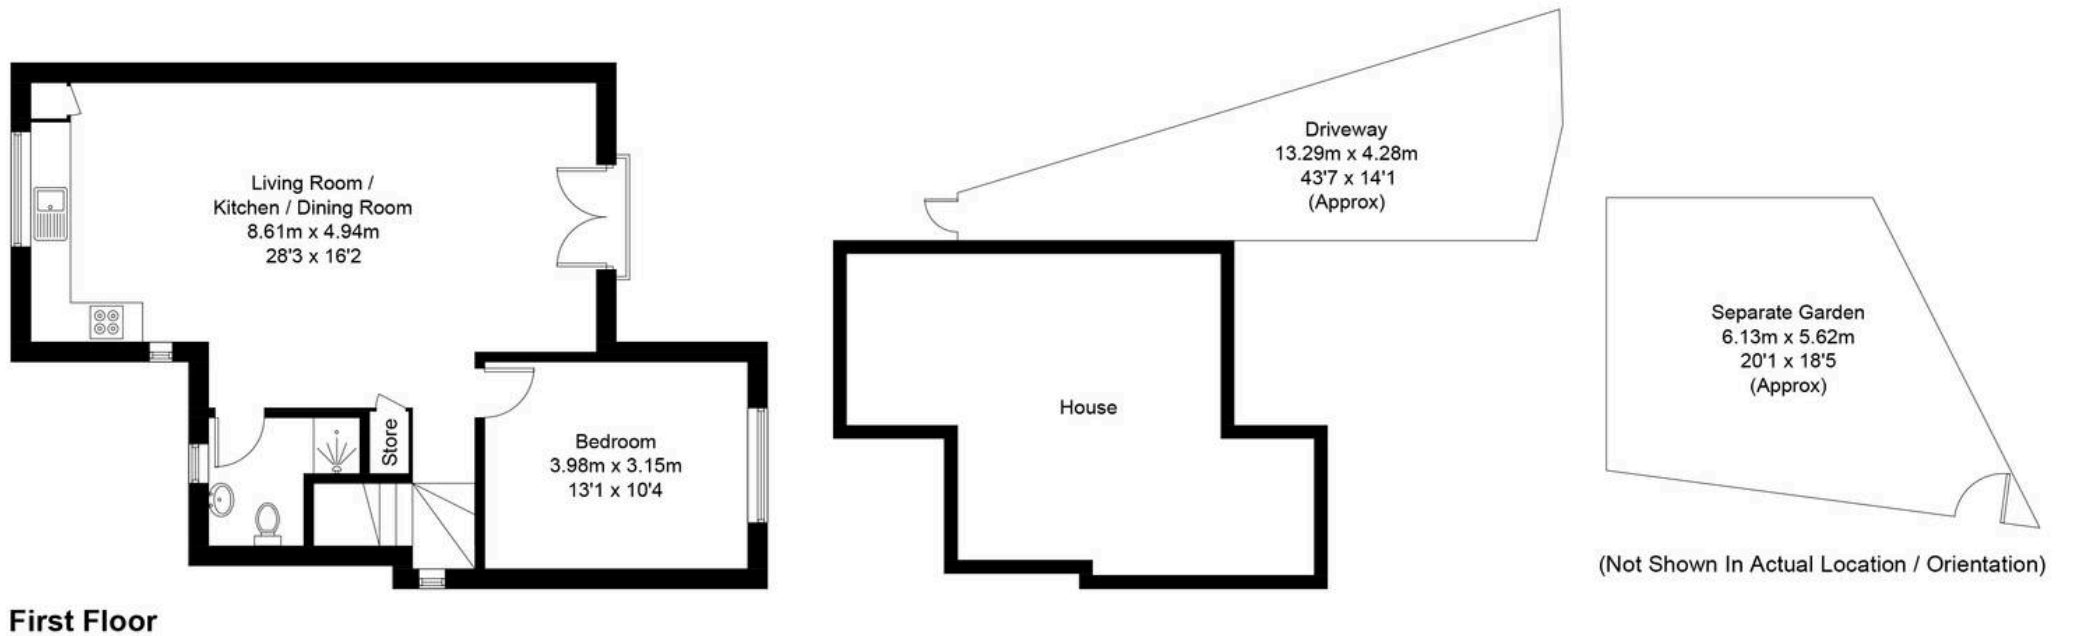

3b Wildmoor Gate

Abingdon, Abingdon

A spacious, first floor apartment offered for sale with a share of Freehold.

Council Tax band: B

Tenure: Leasehold

- A stunning first floor apartment, with a modern open plan layout and private garden.
- Allocated driveway parking for one vehicle.
- Gas central heating and UPVC double glazing.
- North Abingdon location, within walking distance of the X1 bus service to Oxford and the Wootton Road Tesco Express.
- Loft space access.



SCAN THE
QR CODE
TO BOOK
YOUR VIEWING



