



56 Coulings Close, East Hendred

Wantage


Simpsons
The Pro**active** Agent

£250,000



SCAN THE
QR CODE
FOR DETAILS



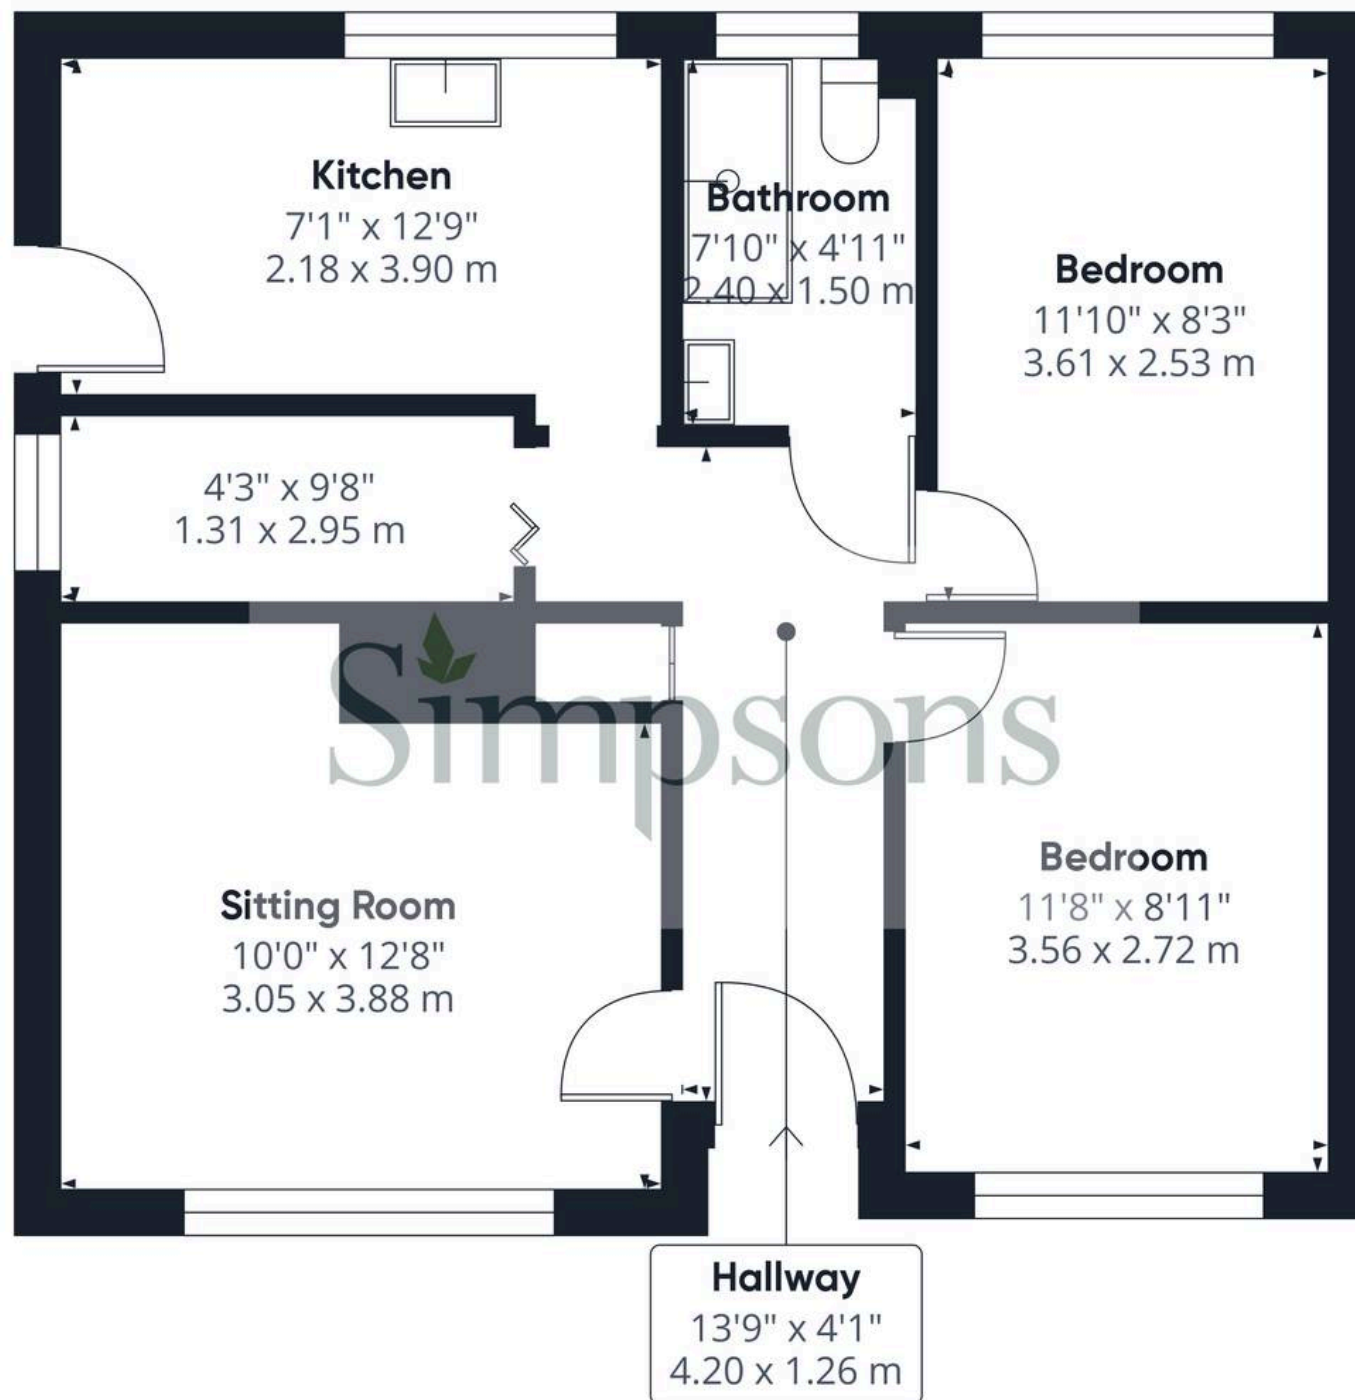

Approximate total area⁽¹⁾

595.34 ft²

55.31 m²

(1) Excluding balconies and terraces

While every attempt has been made to ensure accuracy, all measurements are approximate, not to scale. This floor plan is for illustrative purposes only.

Calculations were based on RICS IPMS 3C standard. Please note that calculations were adjusted by a third party and therefore may not comply with RICS IPMS 3C.

GIRAFFE360

56 Coulings Close

East Hendred, Wantage

A two bedroom bungalow in a sought after village with no onward chain.

Council Tax band: C

Tenure: Leasehold

- No Onward Chain
- Two Bedroom Bungalow In Sough After Village
- Front & Rear Gardens
- Scope To Enhance & Upgrade Throughout



SCAN THE
QR CODE
TO BOOK
YOUR VIEWING

