



Partridge Close, Wantage

Wantage


Simpsons
The Proactive Agent

£220,000



SCAN THE
QR CODE
FOR DETAILS



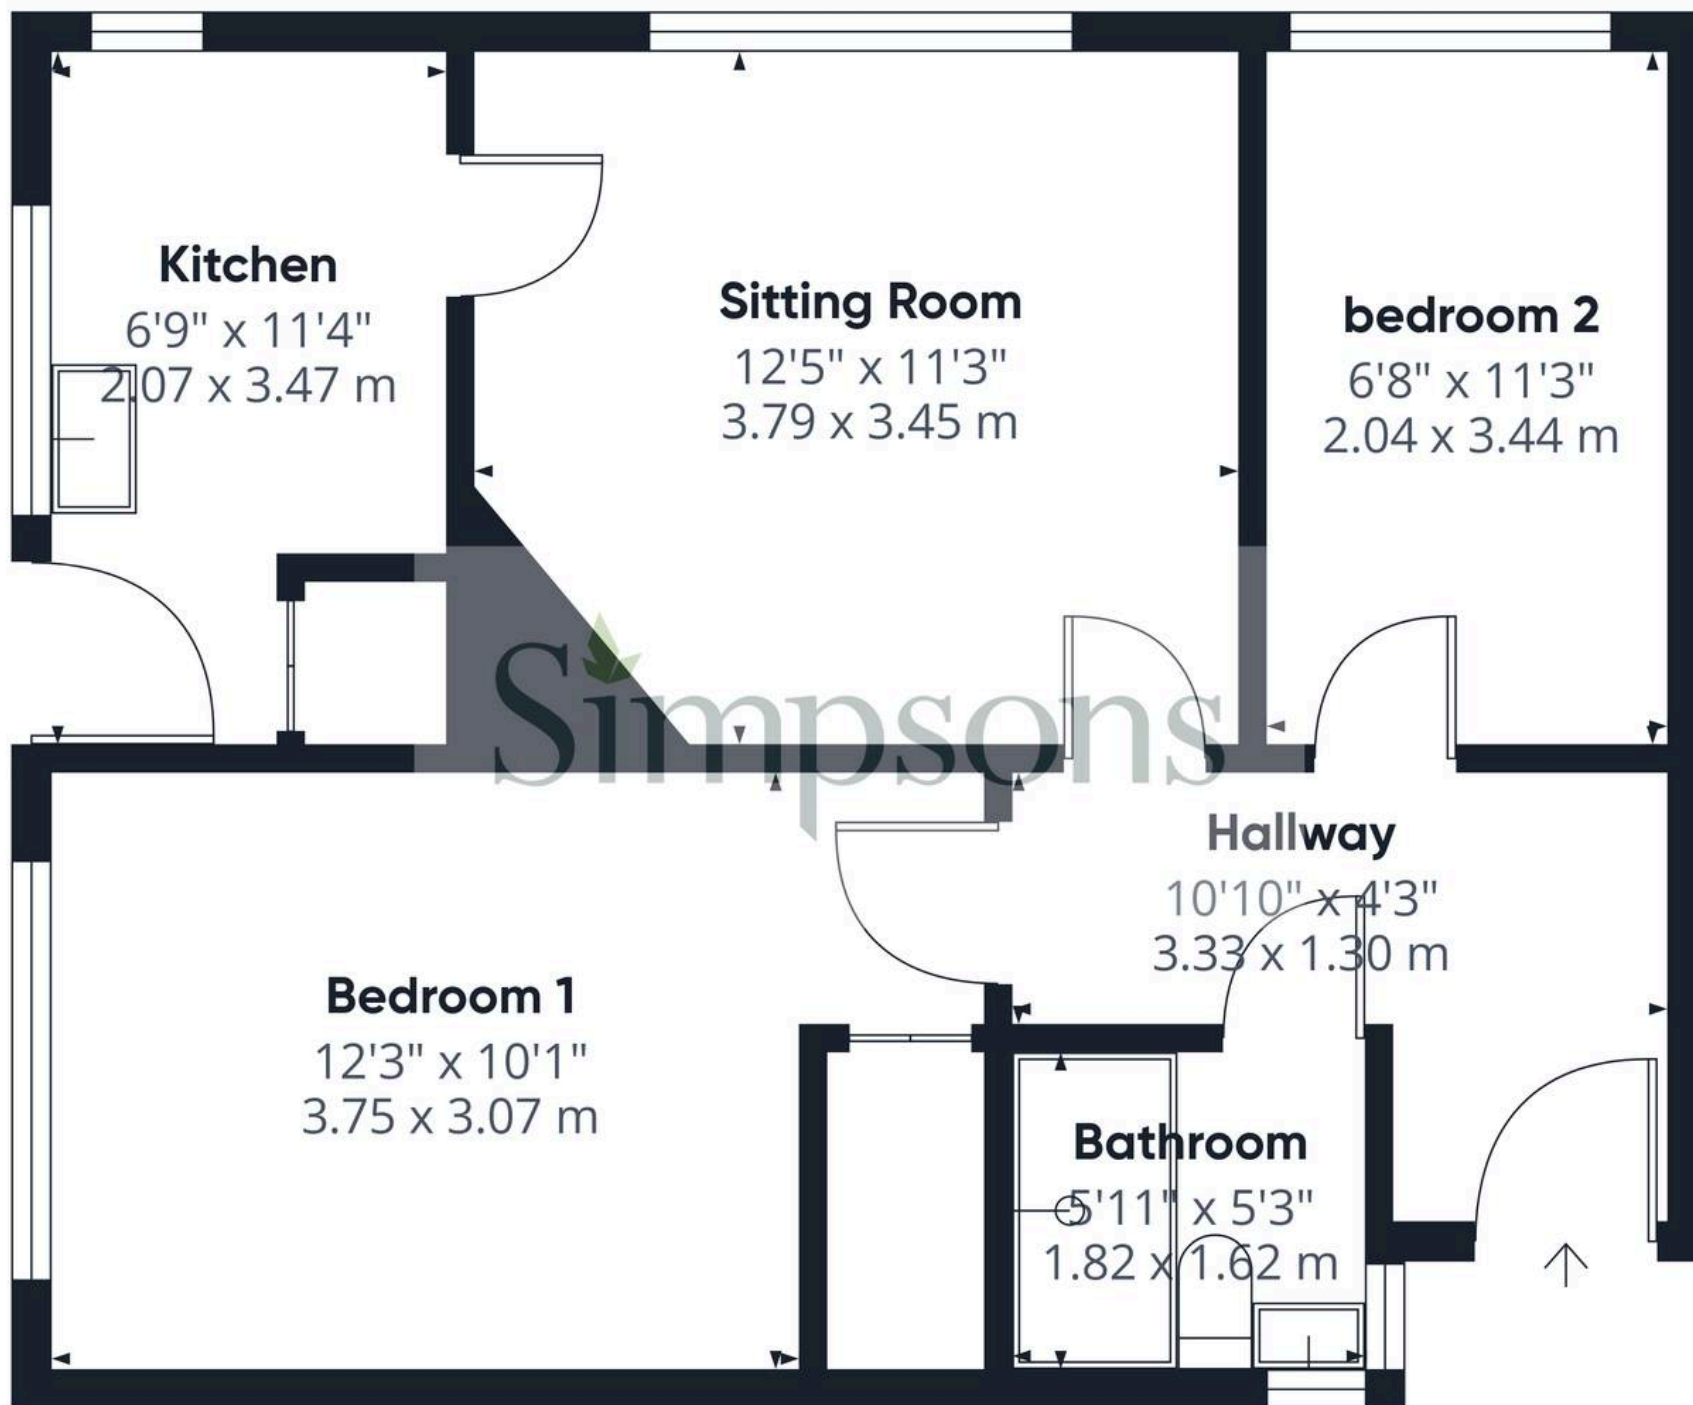

Approximate total area⁽¹⁾

530 ft²

49.3 m²

(1) Excluding balconies and terraces

While every attempt has been made to ensure accuracy, all measurements are approximate, not to scale. This floor plan is for illustrative purposes only.

Calculations are based on RICS IPMS 3C standard.

GIRAFFE360

Partridge Close

Wantage, Wantage

Council Tax band: C

Tenure: Freehold

- No Onward Chain
- Walking Distance To Town Centre
- Private Corner Plot Garden
- Estate/ Service Charge Of £80.78 Per Year (estimated)



SCAN THE
QR CODE
TO BOOK
YOUR VIEWING



