



6 Hanborough Road, Eynsham



6 Hanborough Road


A beautifully presented three-bedroom semi-detached home situated in the highly sought-after village of Eynsham.

Council Tax band: C

Tenure: Freehold


- A beautifully presented three-bedroom semi-detached home situated in the highly sought-after village of Eynsham.
- Located within easy walking distance of amenities such as shops, pubs and Bartholomew School which is Ofsted rated 'outstanding.'
- Driveway parking for multiple vehicles.
- Landscaped south-easterly facing rear garden with summer house.
- Open plan sitting/dining room with feature fireplace and french doors leading to the garden.
- Stylish kitchen with integrated appliances and Quartz worktop.



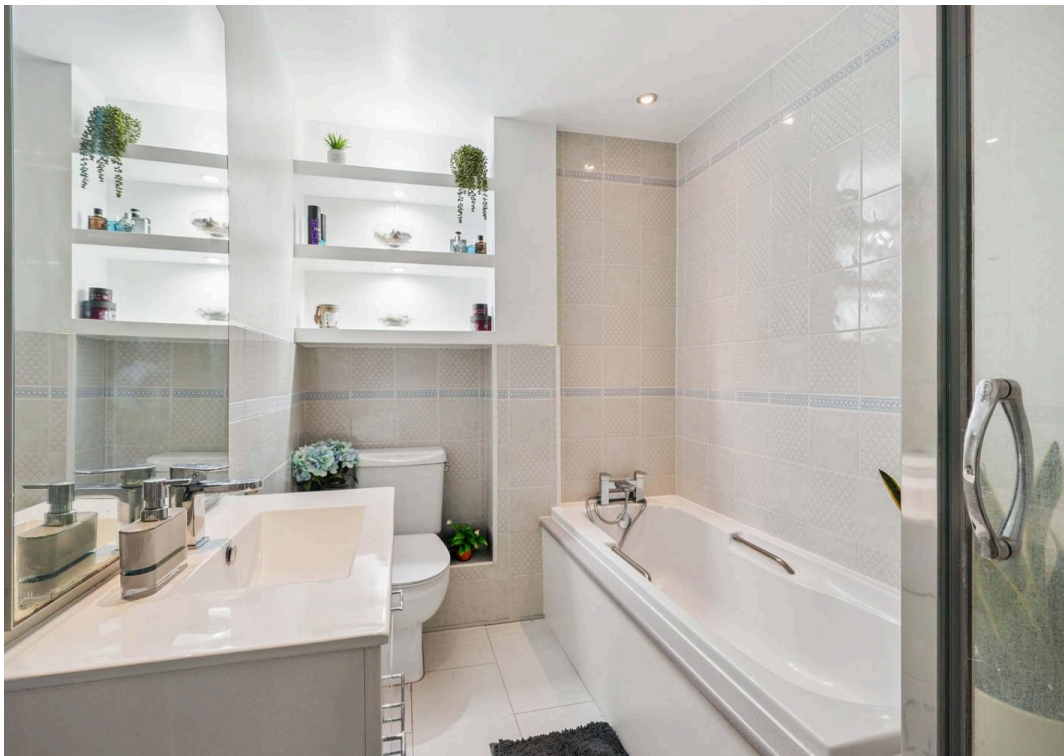


Hanborough Road - Eynsham

Approximate Gross Internal Area = 95.8 sq m / 1031 sq ft

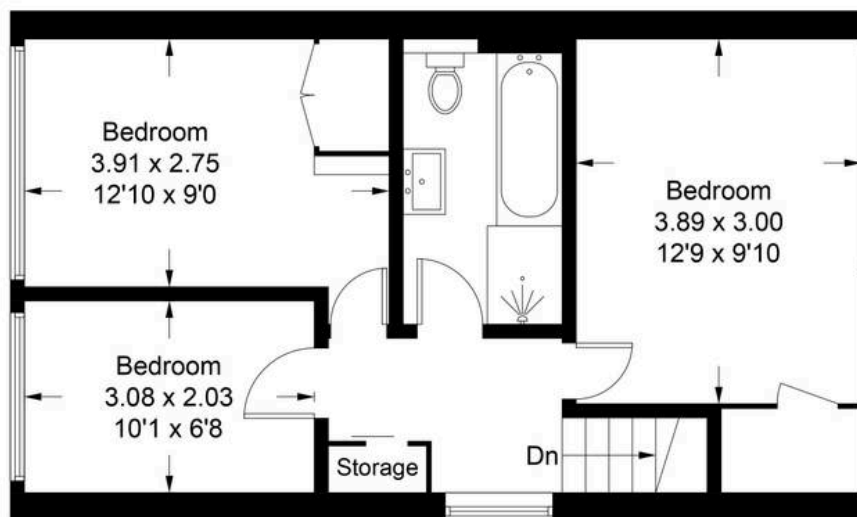

First Floor

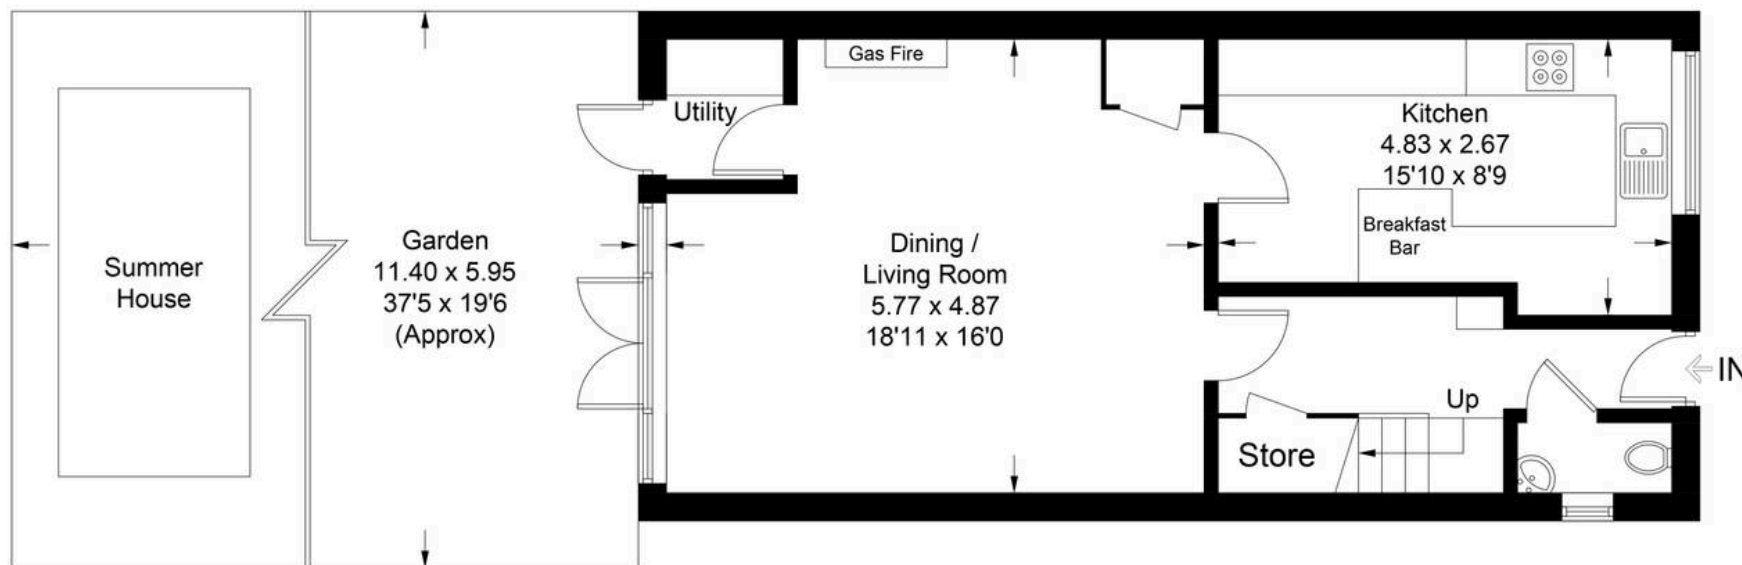

Ground Floor

Illustration for identification purposes only, measurements are approximate, not to scale. Fourlabs.co © (ID1226383)



Simpsons Witney Branch

4 Langdale Court Witney, Oxfordshire - OX28 6AD

01993 835030 • witney@simpsonsproperty.com • www.simpsonsproperty.com/