



26 Home Close, Wootton

Abingdon

Simpsons

The Proactive Agent

Guide Price **£699,995**

Home Close - Wootton

Approximate Gross Internal Area = 155.1 sq m / 1669 sq ft

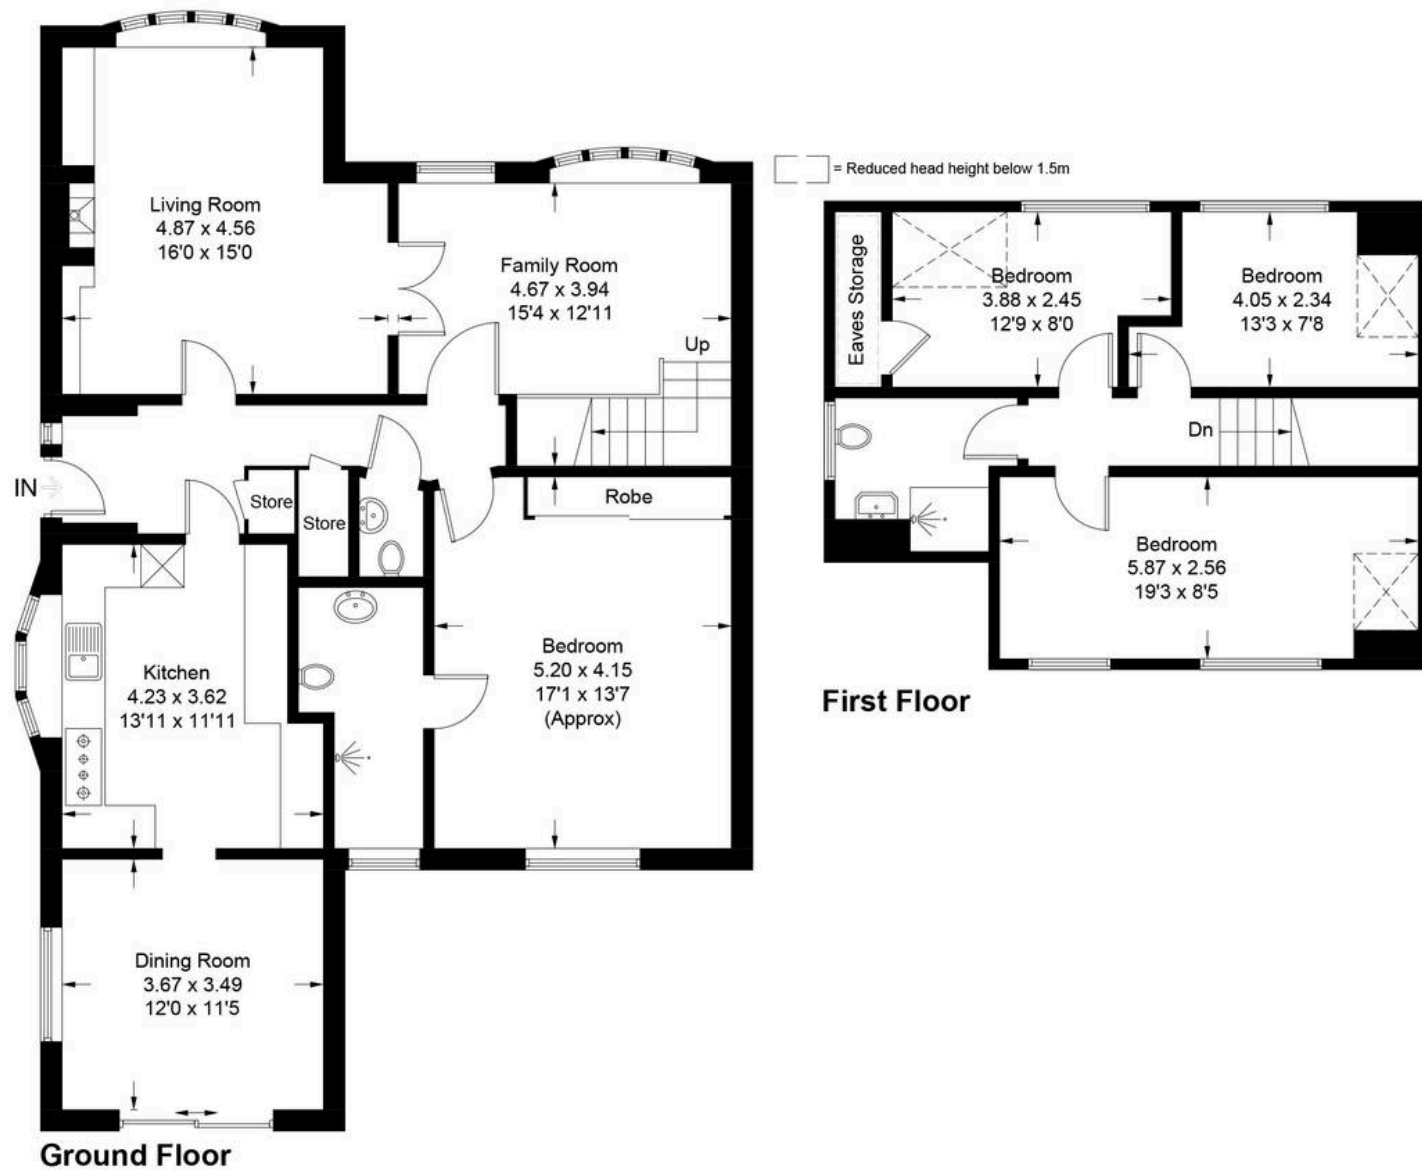


Illustration for identification purposes only, measurements are approximate, not to scale. Fourlabs.co © (ID1233682)

26 Home Close

Wootton, Abingdon

Council Tax band: F

Tenure: Freehold

- Enviaible corner location on a private road at the foot of the picturesque Boars Hill
- No onward chain
- Development potential (subject to local planning permission)
- Ample driveway parking for at least 4 cars
- Well-kept gardens which contain a summer house and sheds
- En-suite to Master Bedroom



SCAN THE
QR CODE
TO BOOK
YOUR VIEWING



