




110 Grove Street, Wantage

Wantage

Simpsons

The Proactive Agent

In Excess of £210,000

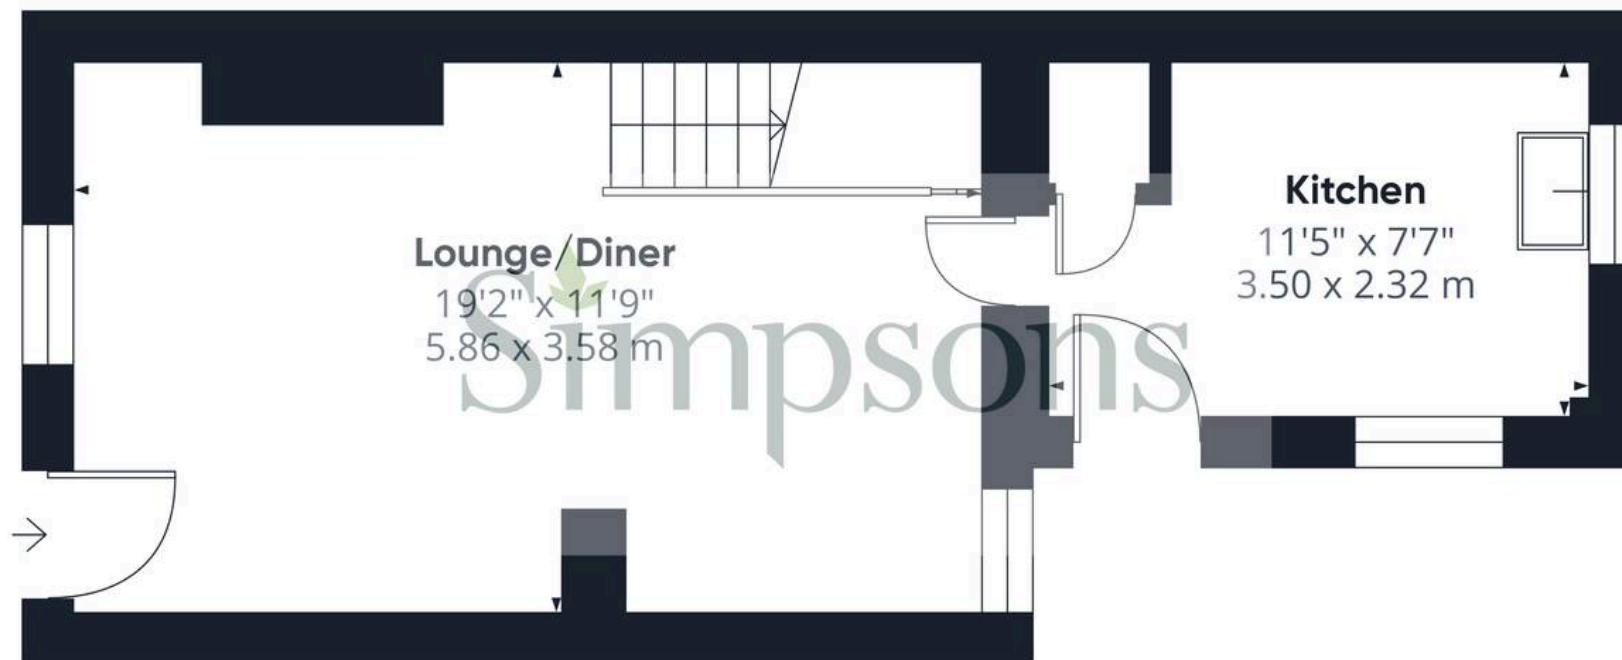

Floor 0

Approximate total area⁽¹⁾

596 ft²

55.4 m²



Floor 1

(1) Excluding balconies and terraces

Calculations reference the RICS IPMS 3C standard. Measurements are approximate and not to scale. This floor plan is intended for illustration only.

GIRAFFE360

110 Grove Street

Wantage, Wantage

Two bedroom terraced property with no onward chain and within walking distance of Wantage Market Place.

Council Tax band: C

Tenure: Freehold

- No Onward Chain
- Within Walking Distance Of Wantage Market Place
- Off-Street Parking
- Fully Enclosed Rear Garden



SCAN THE
QR CODE
TO BOOK
YOUR VIEWING

