




113 Whitecross, Abingdon

Abingdon

In Excess of **£375,000**

Simpsons
The Pro**active** Agent

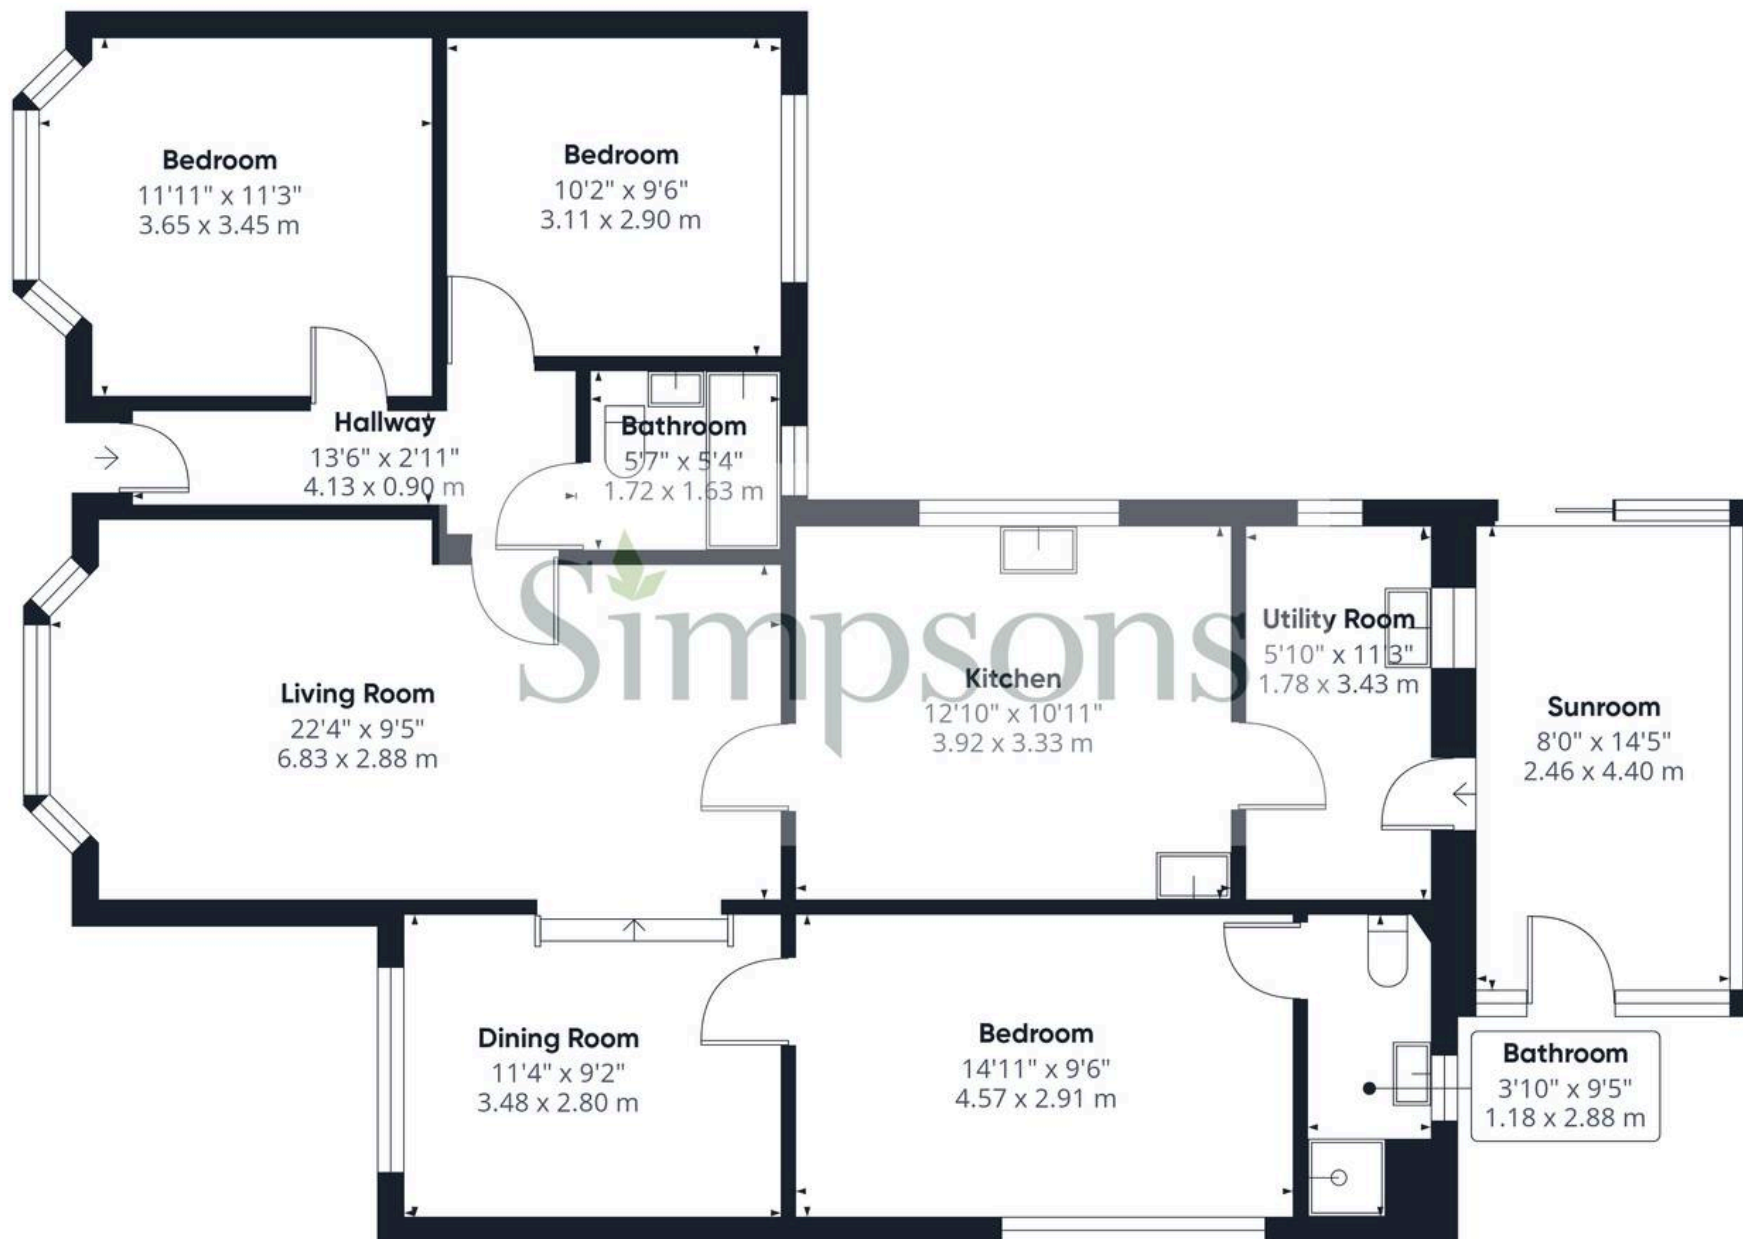

Approximate total area⁽¹⁾

1152 ft²

107 m²

(1) Excluding balconies and terraces

Calculations reference the RICS IPMS 3C standard. Measurements are approximate and not to scale. This floor plan is intended for illustration only.

GIRAFFE360

113 Whitecross

Abingdon, Abingdon

Situated on a peaceful street in the heart of Wootton, this spacious three-bedroom detached bungalow is a rare find. With no onward chain, this property offers a great opportunity for those looking to make it their own. Boasting three double bedrooms and a generous plot, this bungalow is in need of some TLC to bring it back to its former glory. Council Tax band: E

Tenure: Freehold

- No Onward Chain
- A spacious three double bedroom detached bungalow situated on a generous plot, in need of refurbishment and updating throughout.
- Well-served by local bus routes, with regular services to Abingdon and Oxford.
- Tucked away in the on Whitecross in Wootton, this spacious three-bedroom detached bungalow offers versatile accommodation & generous garden.
- The driveway offers parking for multiple vehicles with a single detached garage.



