



46 North Drive, Grove

Wantage

Simpsons
The Pro**active** Agent

Guide Price **£235,000**

North Drive Grove

Approximate total area⁽¹⁾


586 ft²

54.5 m²

(1) Excluding balconies and terraces

Calculations reference the RICS IPMS 3C standard. Measurements are approximate and not to scale. This floor plan is intended for illustration only.

GIRAFFE360

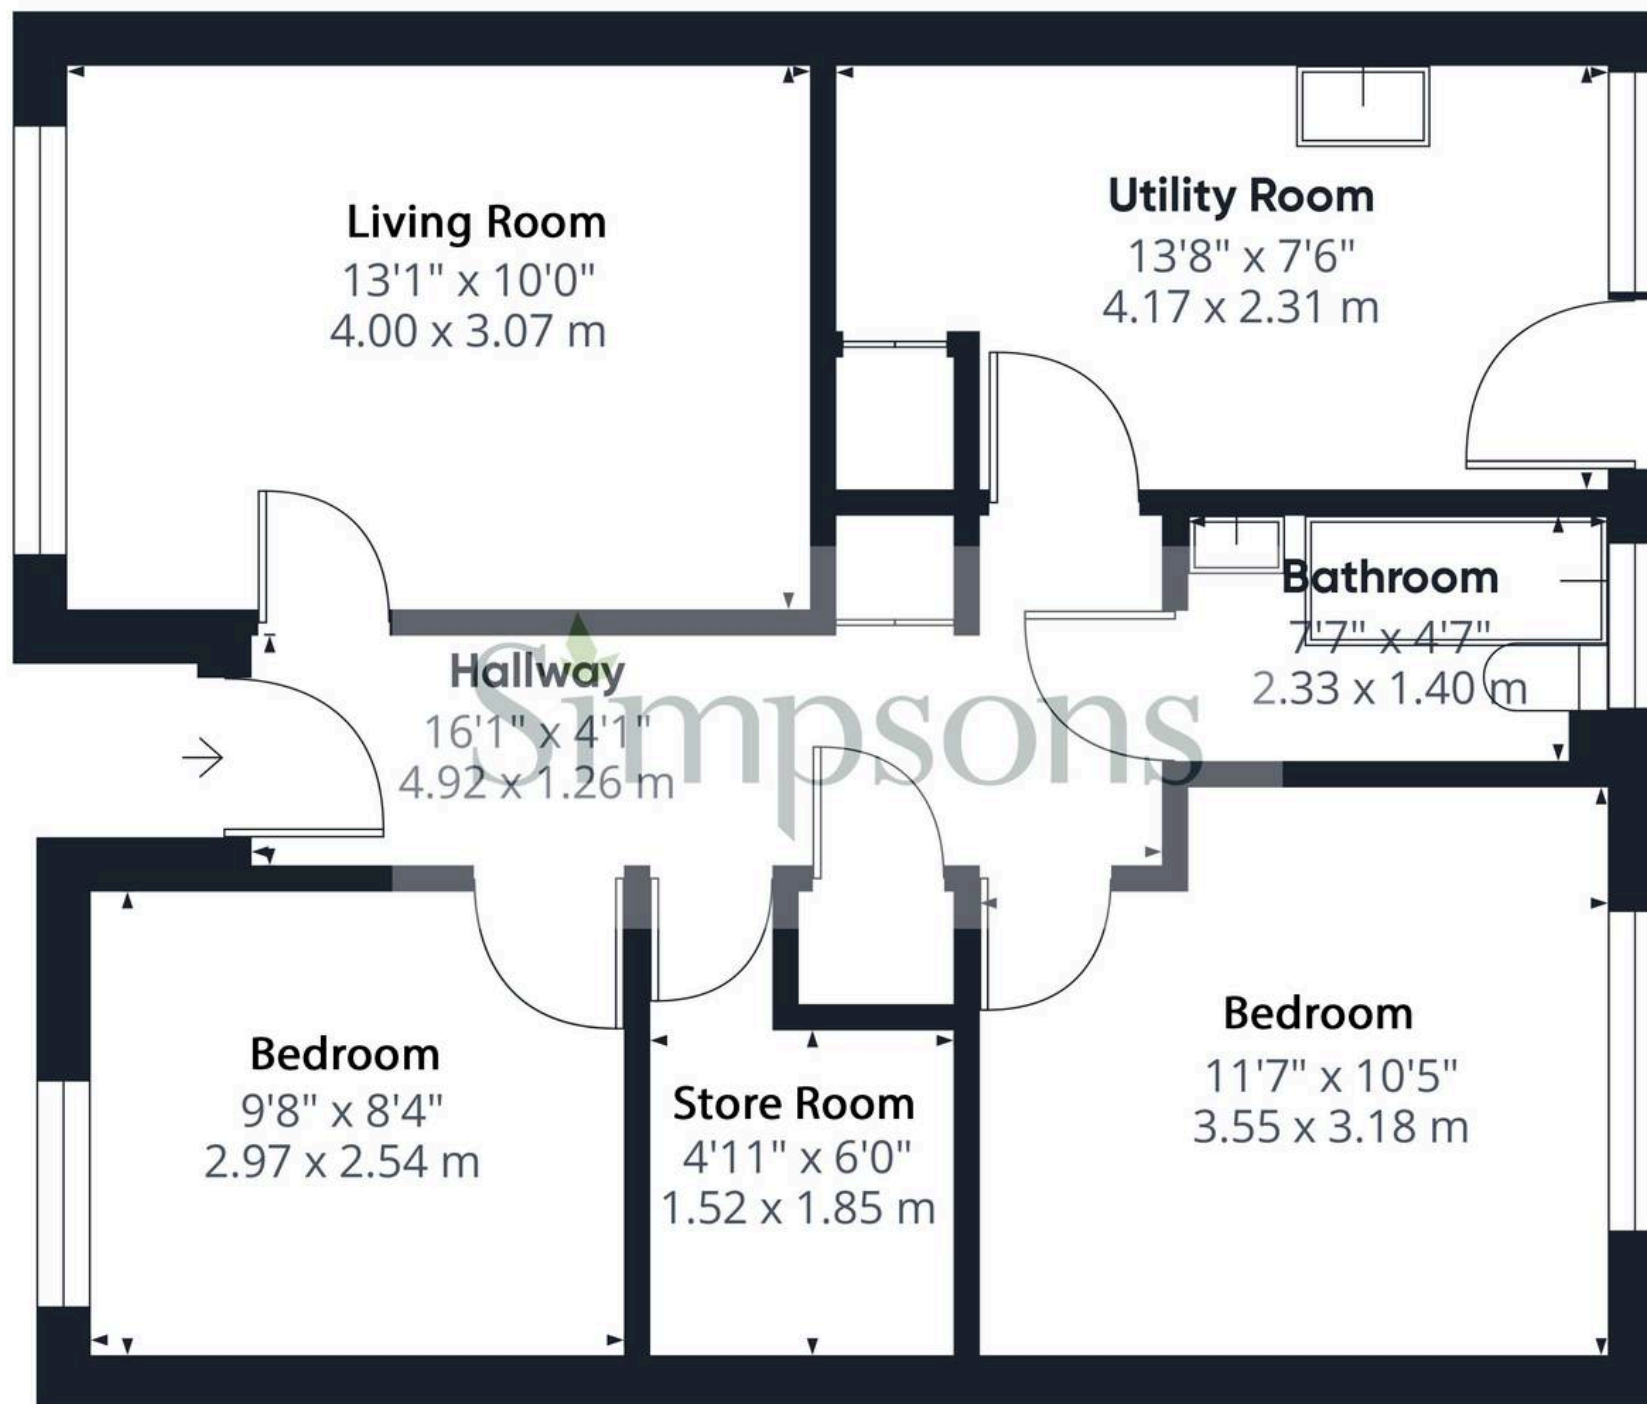

46 North Drive

Grove, Wantage

A two-bedroom end of terrace bungalow with great potential and only light updating required. The property features a good-sized and private rear garden and a lovely outlook.

Council Tax band: C

Tenure: Freehold

- No Onward Chain
- Two Bedroom Bungalow
- End Of Terrace



SCAN THE
QR CODE
TO BOOK
YOUR VIEWING



