



16 Hazel Grove, Wantage

Wantage

Simpsons

The Proactive Agent

Guide Price **£247,000**

Hazel Grove - Wantage

Approximate Gross Internal Area = 76.0 sq m / 818 sq ft
(Excluding Reserved Car Space)

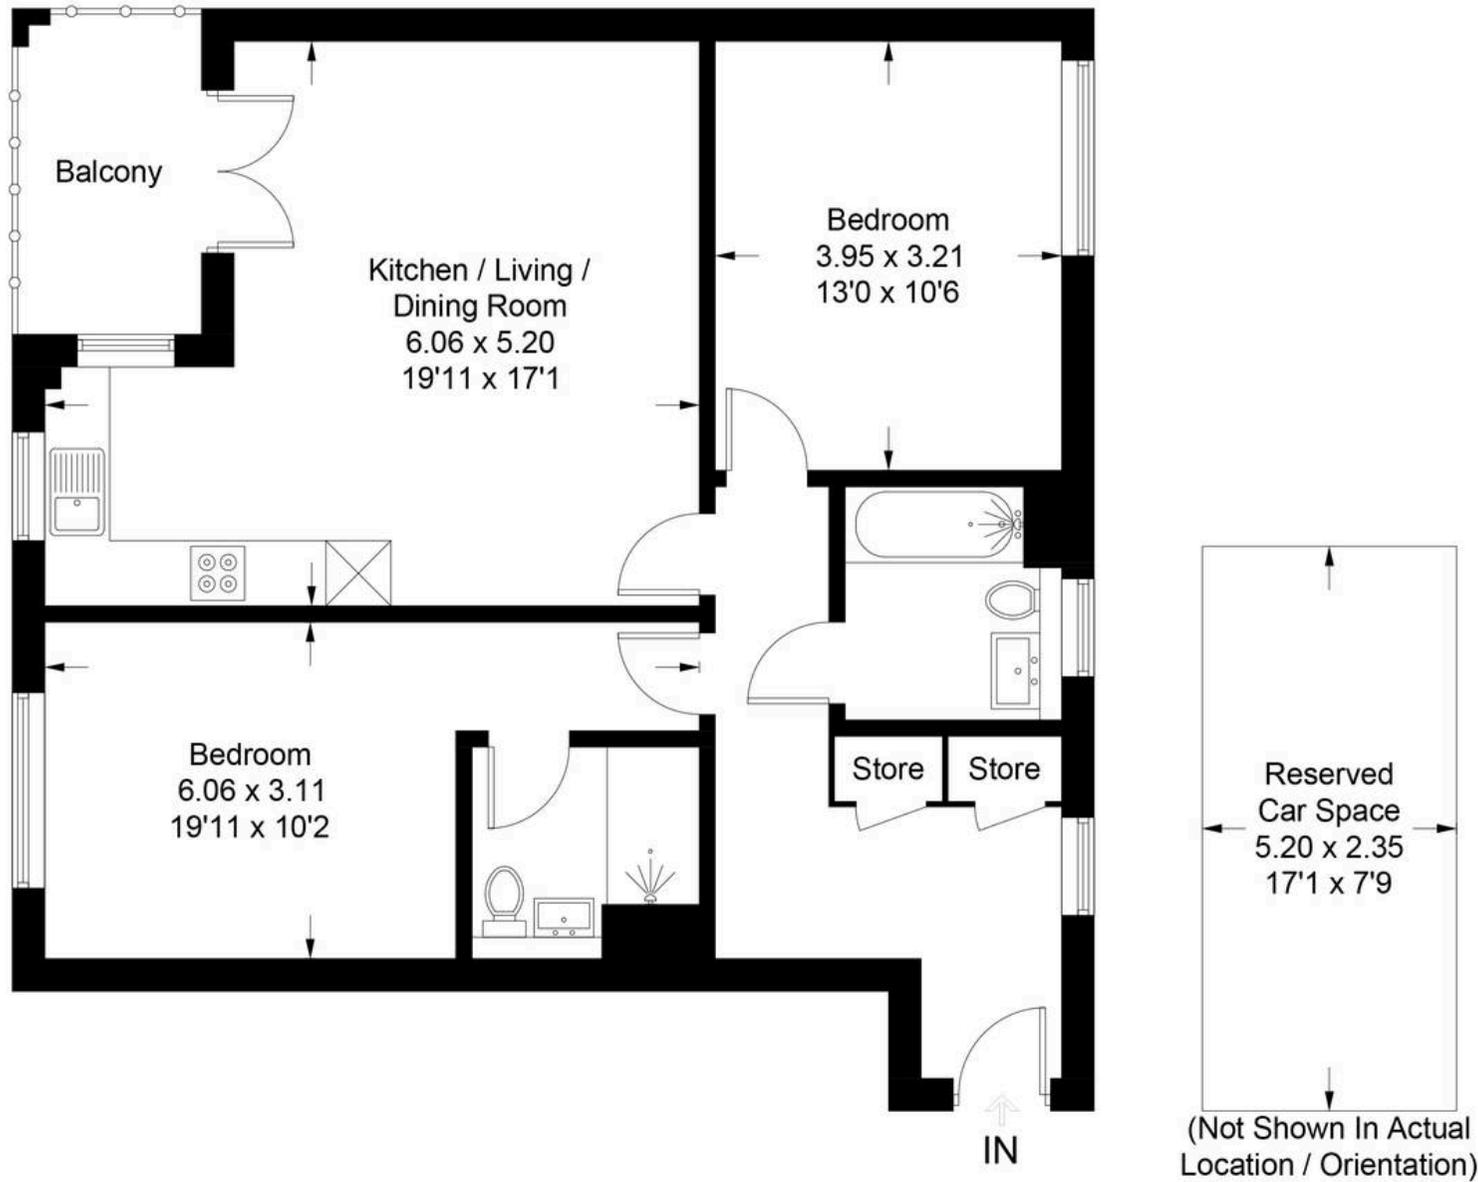


Illustration for identification purposes only, measurements are approximate,
not to scale. Fourlabs.co © (ID1266540)

16 Hazel Grove

Wantage, Wantage

An exceptional, recently built two-bedroom apartment located on the second floor of a contemporary, well-designed development.

Council Tax band: C

Tenure: Leasehold

- Recently Built, High-Specification Apartment
- Second Floor Position With Balcony
- Bright, Open-Plan Living Space
- Two Luxury Bathrooms
- Modern Fitted Kitchen With Integrated Appliances
- Allocated Parking Space & Visitor Parking



SCAN THE
QR CODE
TO BOOK
YOUR VIEWING



