



Huyton Hyde Road, Denchworth

Wantage

Guide Price £450,000

Simpsons

The Proactive Agent

Hyde Road, Denchworth

Approximate Gross Internal Area = 94.4 sq m / 1016 sq ft
(Excluding Void)

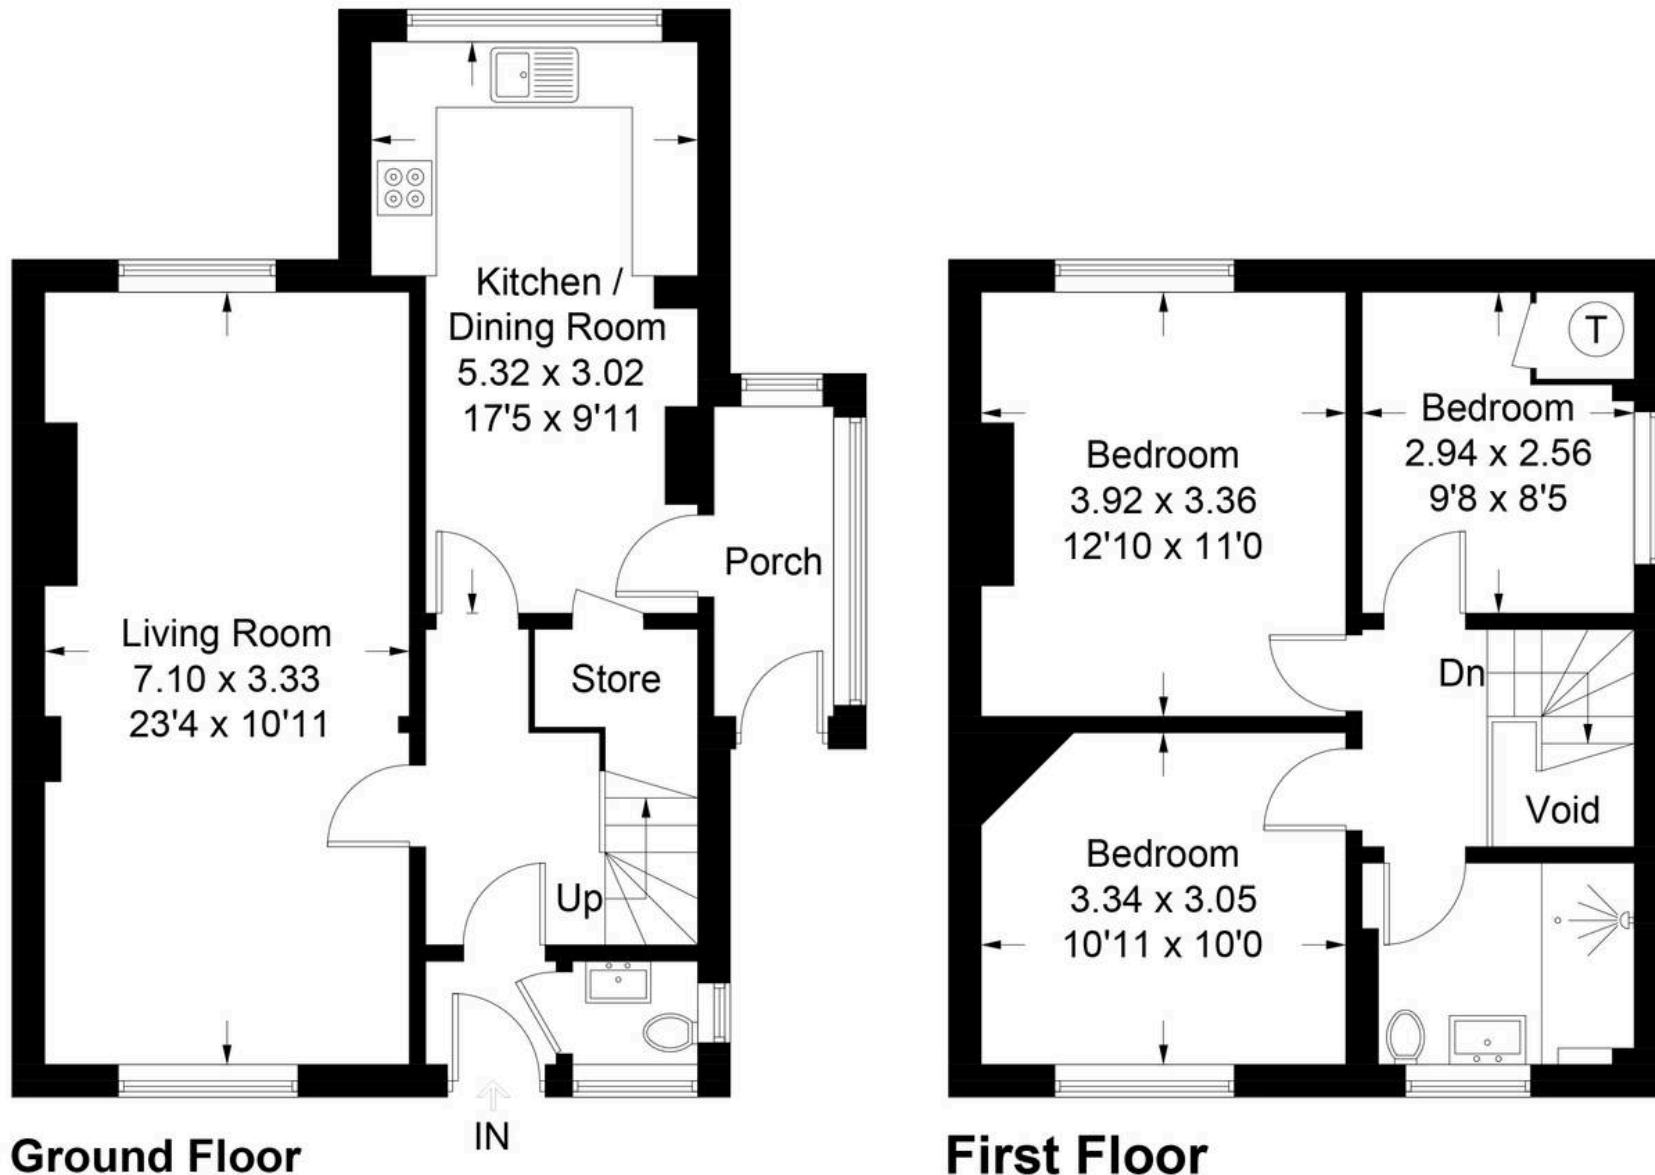


Illustration for identification purposes only, measurements are approximate,
not to scale. Fourlabs.co © (ID1267181)

Huyton Hyde Road

Denchworth, Wantage

A Large three-bedroom house offering an exciting opportunity for those looking to restore and enhance a home in a popular village on the outskirts of Wantage

Council Tax band: D

Tenure: Leasehold

- No Onward Chain
- Generous Plot With Significant Potential
- Scope To Enhance & Redesign
- Sought-After Village Location



SCAN THE
QR CODE
TO BOOK
YOUR VIEWING



