




13 Maryfield, Wantage

Wantage

Guide Price £170,000

Simpsons

The Proactive Agent

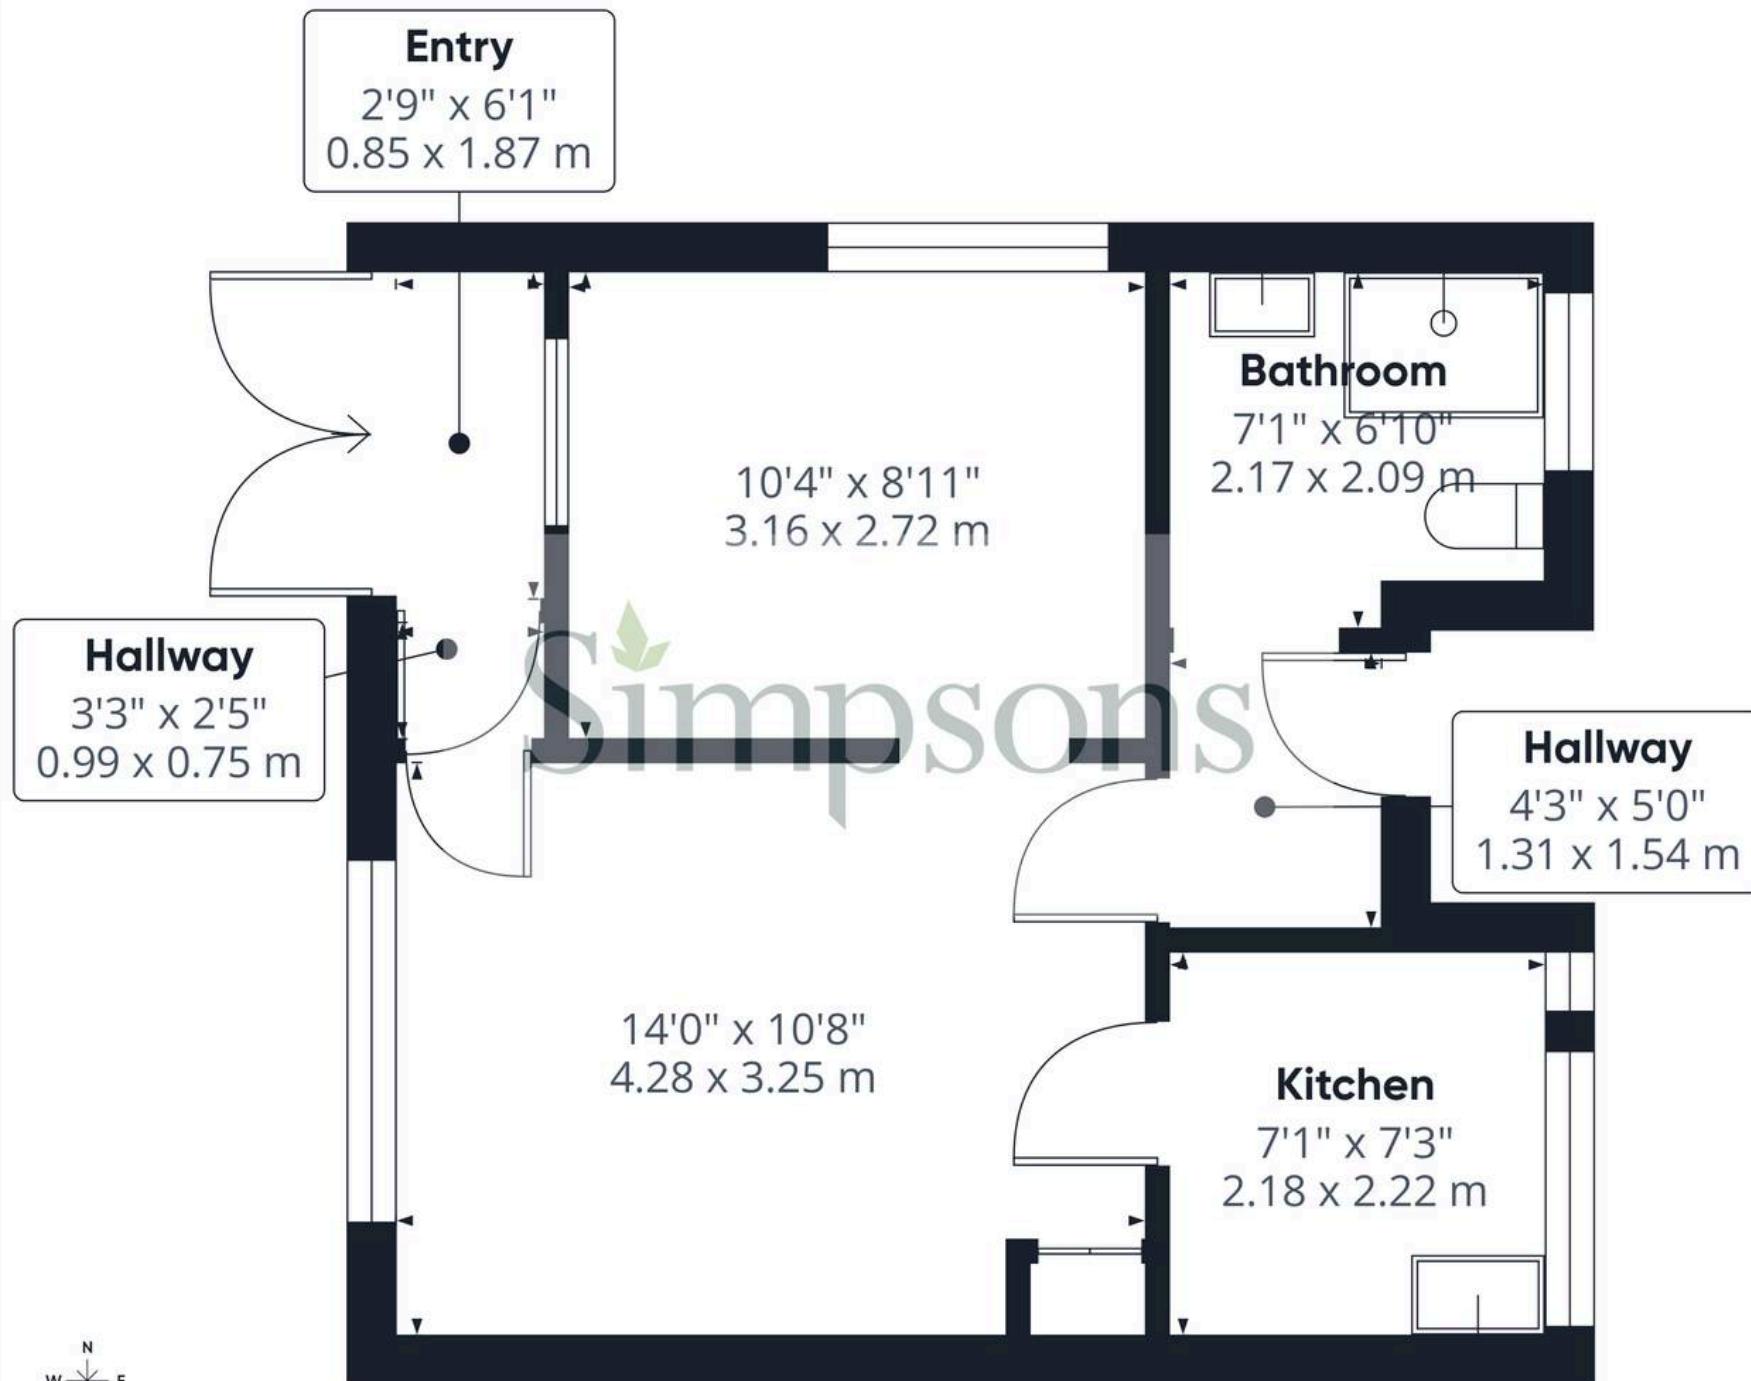

Approximate total area⁽¹⁾
392 ft²
36.4 m²

(1) Excluding balconies and terraces

Calculations reference the RICS IPMS 3C standard. Measurements are approximate and not to scale. This floor plan is intended for illustration only.

13 Maryfield

Wantage, Wantage

Council Tax band: B

Tenure: Freehold

- One Bedroom End Terrace Bungalow
- No Onward Chain
- Walking Distance to Wantage Town Centre
- In Need Of Renovation



SCAN THE
QR CODE
TO BOOK
YOUR VIEWING



