




16 Hanney Road, Steventon

Abingdon

£240,000

Simpsons

The Proactive Agent

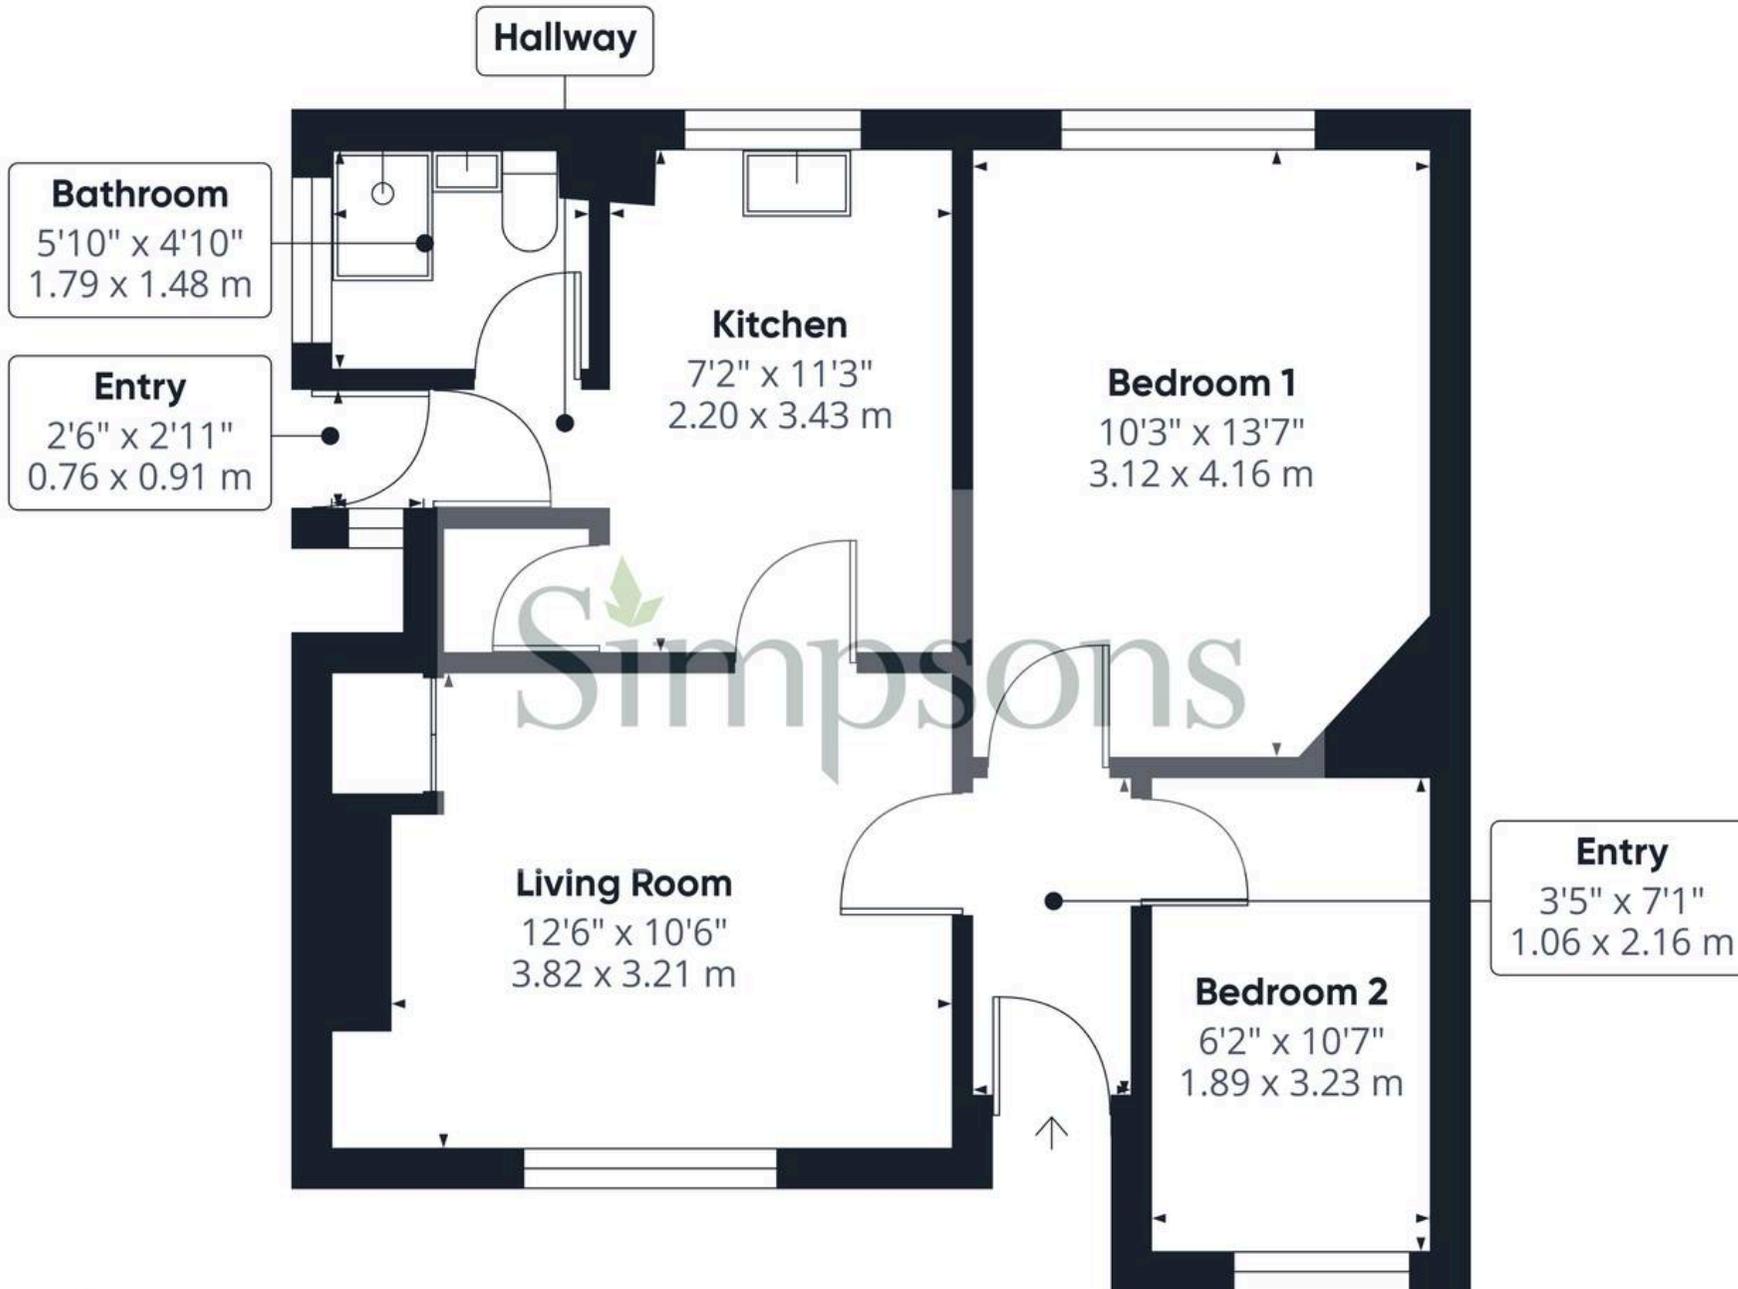

Approximate total area⁽¹⁾

508 ft²
47 m²

(1) Excluding balconies and terraces

Calculations reference the RICS IPMS 3C standard. Measurements are approximate and not to scale. This floor plan is intended for illustration only.

GIRAFFE360



16 Hanney Road

Steventon, Abingdon

Offered to the market with no chain is this fantastic bungalow, located in the village of Steventon, offering buyers the opportunity to renovate and add value.

Council Tax band: C

Tenure: Freehold

- No onward chain, vacant property.
- Two bedroom semi detached bungalow with generous front and rear garden, with great potential.
- Inside the property comprises of entrance hall, living room, kitchen, shower room and two bedrooms.
- Walking distance to St Michael's CofE Primary School located near The Causeway.
- Nearby parks, and convenience shop are all located within the village.



SCAN THE
QR CODE
TO BOOK
YOUR VIEWING

