



43 Pegasus Court Mill Street, Wantage

Wantage

Guide Price **£235,000**

Simpsons

The Pro**active** Agent

Pegasus Court - Wantage

Approximate Gross Internal Area = 65.6 sq m / 706 sq ft

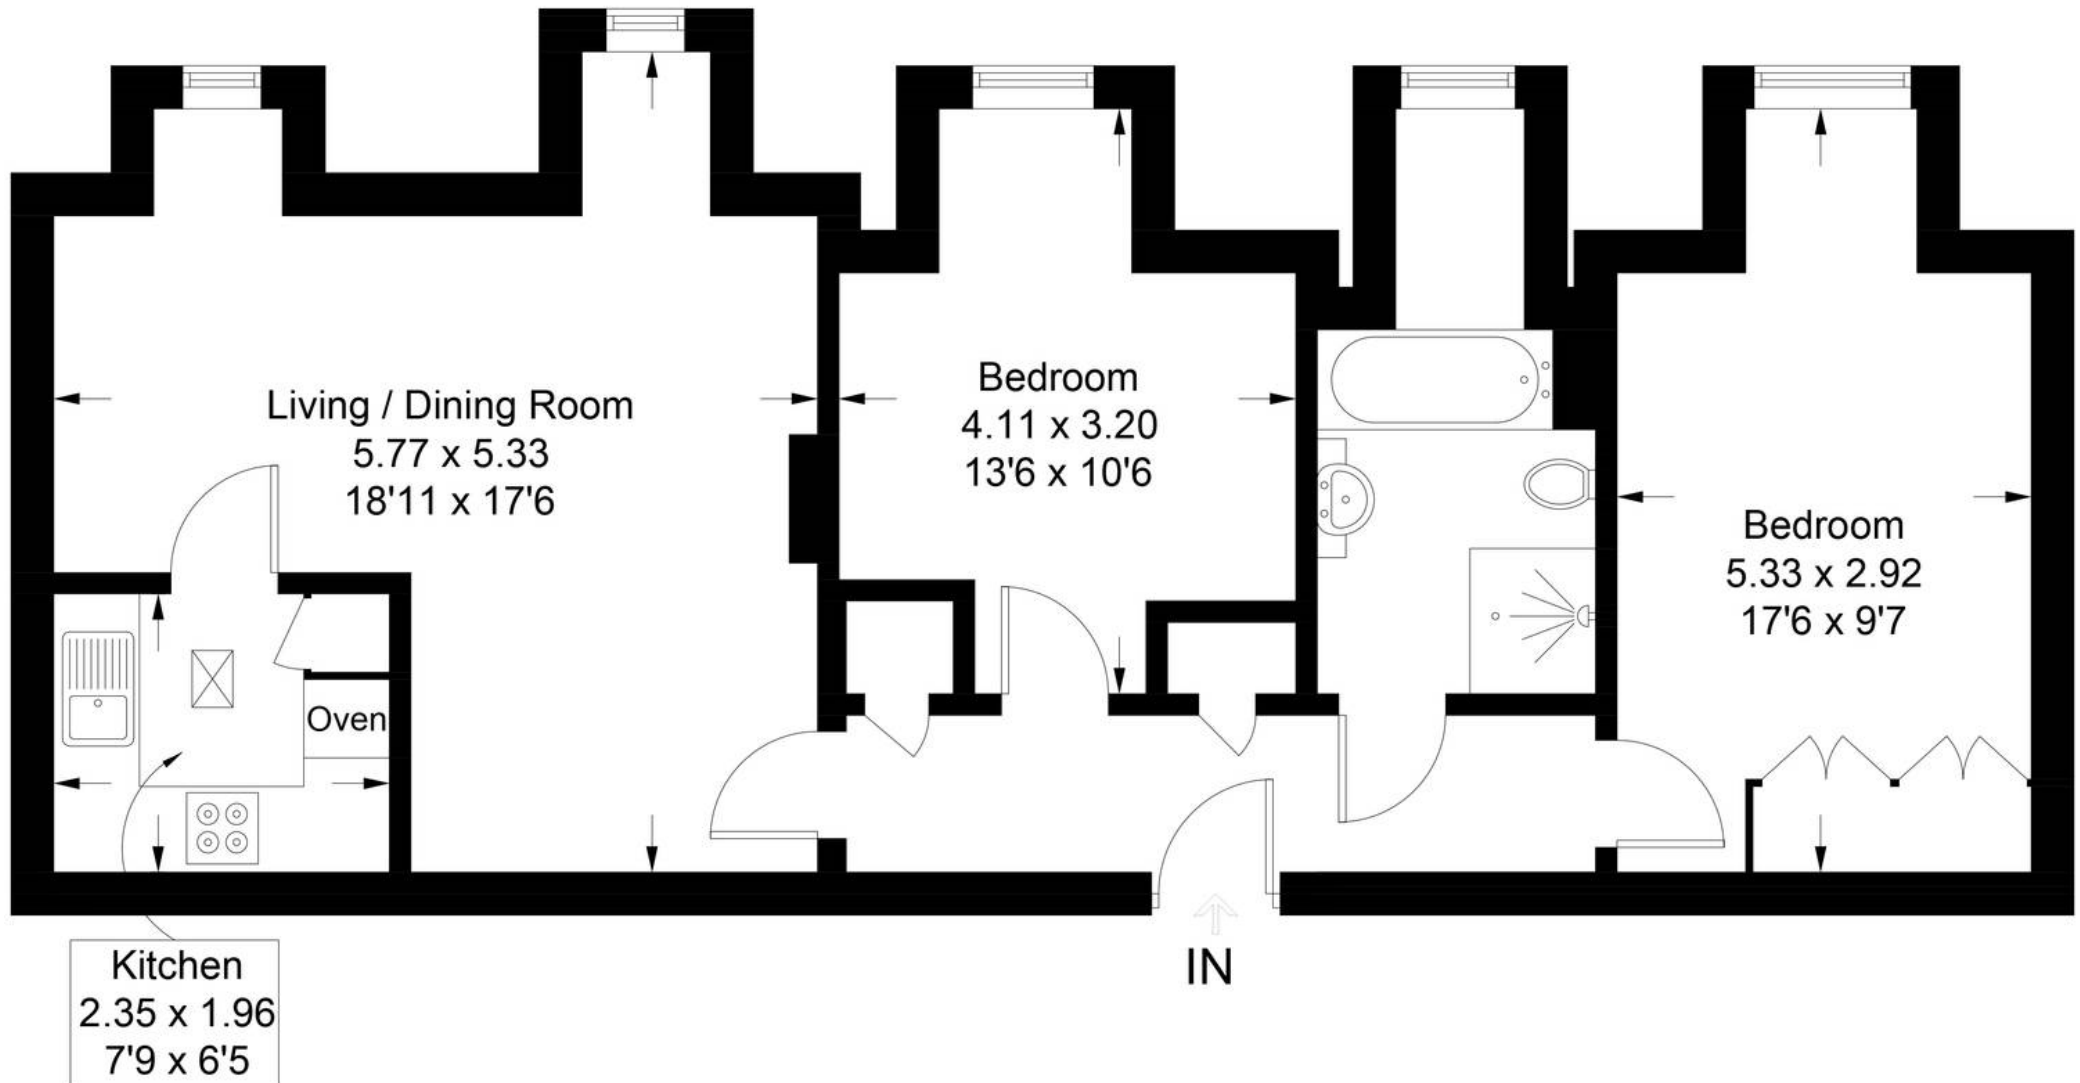


Illustration for identification purposes only, measurements are approximate, not to scale. Fourlabs.co © (ID1327778)


43 Pegasus Court Mill Street

Wantage

Council Tax band: C

Tenure: Leasehold

- Immaculately Presented Two-Bedroom Second-Floor Retirement Apartment
- Welcoming Community Atmosphere With Spacious Communal Lounge
- Easy Access with Lift
- Secure Entrance System & On-Site Gated Parking
- Communal Gardens, Laundry Room, House Manager & Residents' Visitors' Suite.

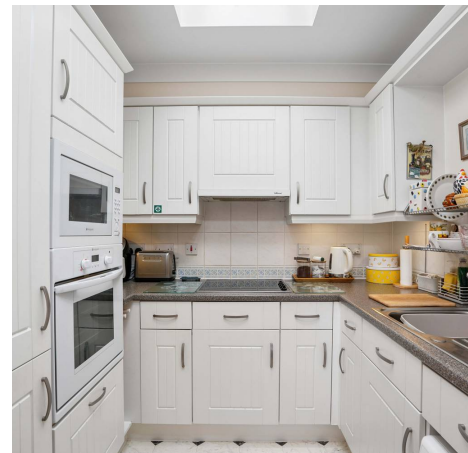

SCAN THE
QR CODE
TO BOOK
YOUR VIEWING



