



Little Lane, Wantage

Guide Price £220,000

Wantage

Simpsons
The Proactive Agent




SCAN THE
QR CODE
FOR DETAILS





Approximate Gross Internal Area = 58.2 sq m / 626 sq ft

For identification only - Not to scale

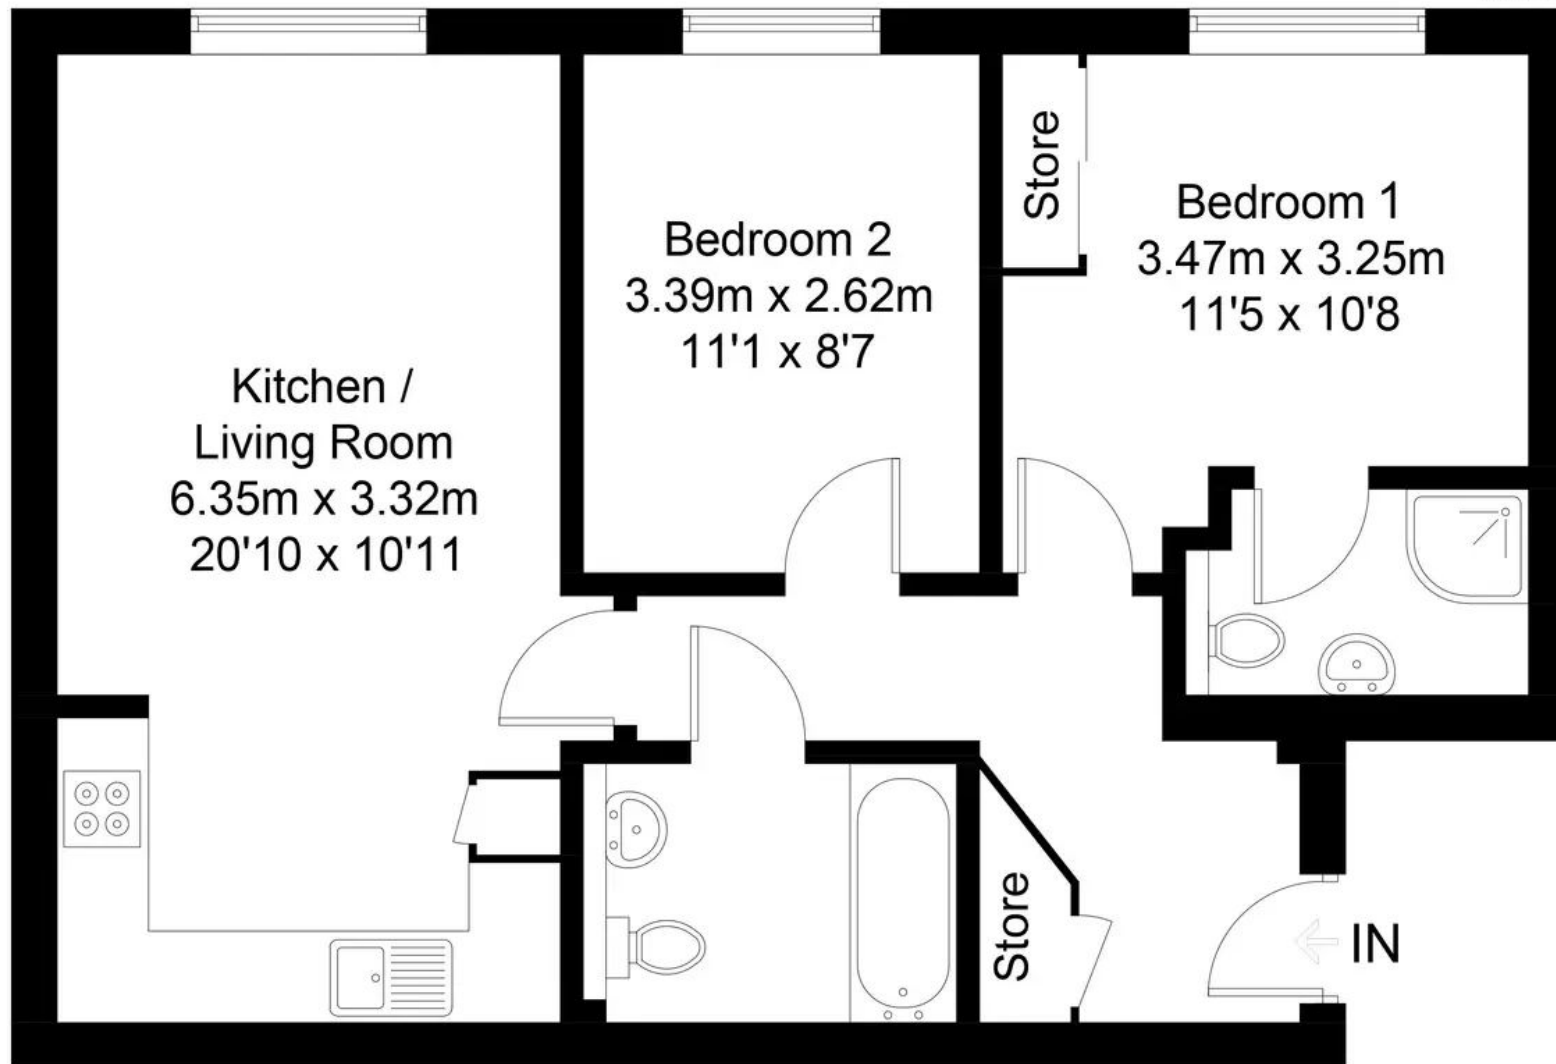

Second Floor

Little Lane

Wantage, Wantage

A beautifully presented and well proportioned apartment located in the centre of Wantage Market Place.

Tenure: Leasehold



SCAN THE
QR CODE
TO BOOK
YOUR VIEWING



