



33 Boxhill Walk, Abingdon

Abingdon

£165,000

Simpsons

The Pro**active** Agent

Boxhill Walk - Abingdon

Approximate Gross Internal Area = 66.6 sq m / 717 sq ft

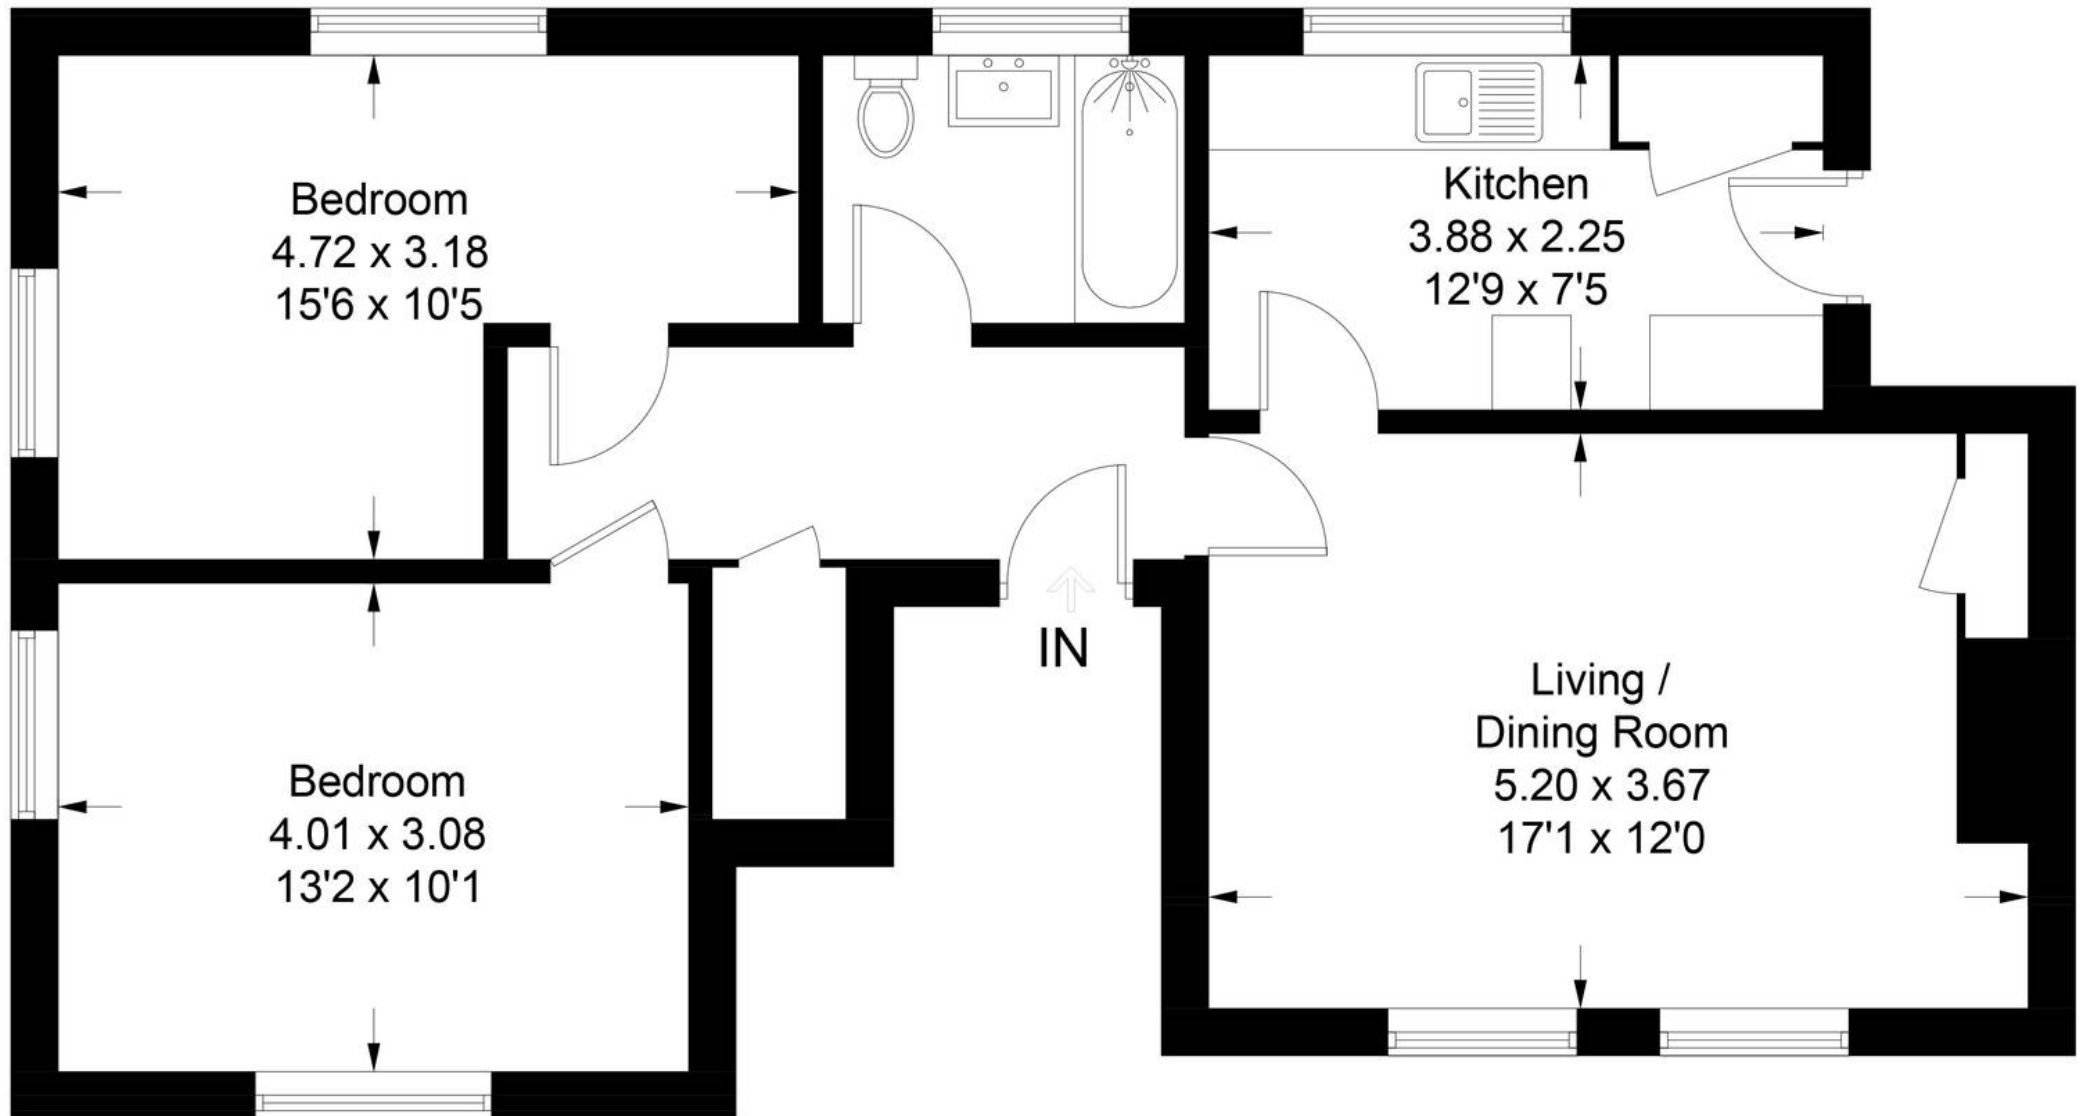


Illustration for identification purposes only, measurements are approximate, not to scale. Fourlabs.co © (ID1332833)

33 Boxhill Walk

Abingdon

A ground floor two bedroom apartment offering good sized accommodation, the property does require modernisation and has a great deal of potential.

Council Tax band: B

Tenure: Leasehold

- A two bedroom ground floor apartment in need of modernisation but with excellent potential.
- Estate/service charge of £628.50 per annum, lease length 990 Years from 1986.
- Located within walking distance of Abingdon Town Centre and St Nicolas Primary School.
- Offered to the market with no onward chain.
- Unusual advantage of having its own area of garden to the rear of the property.



